

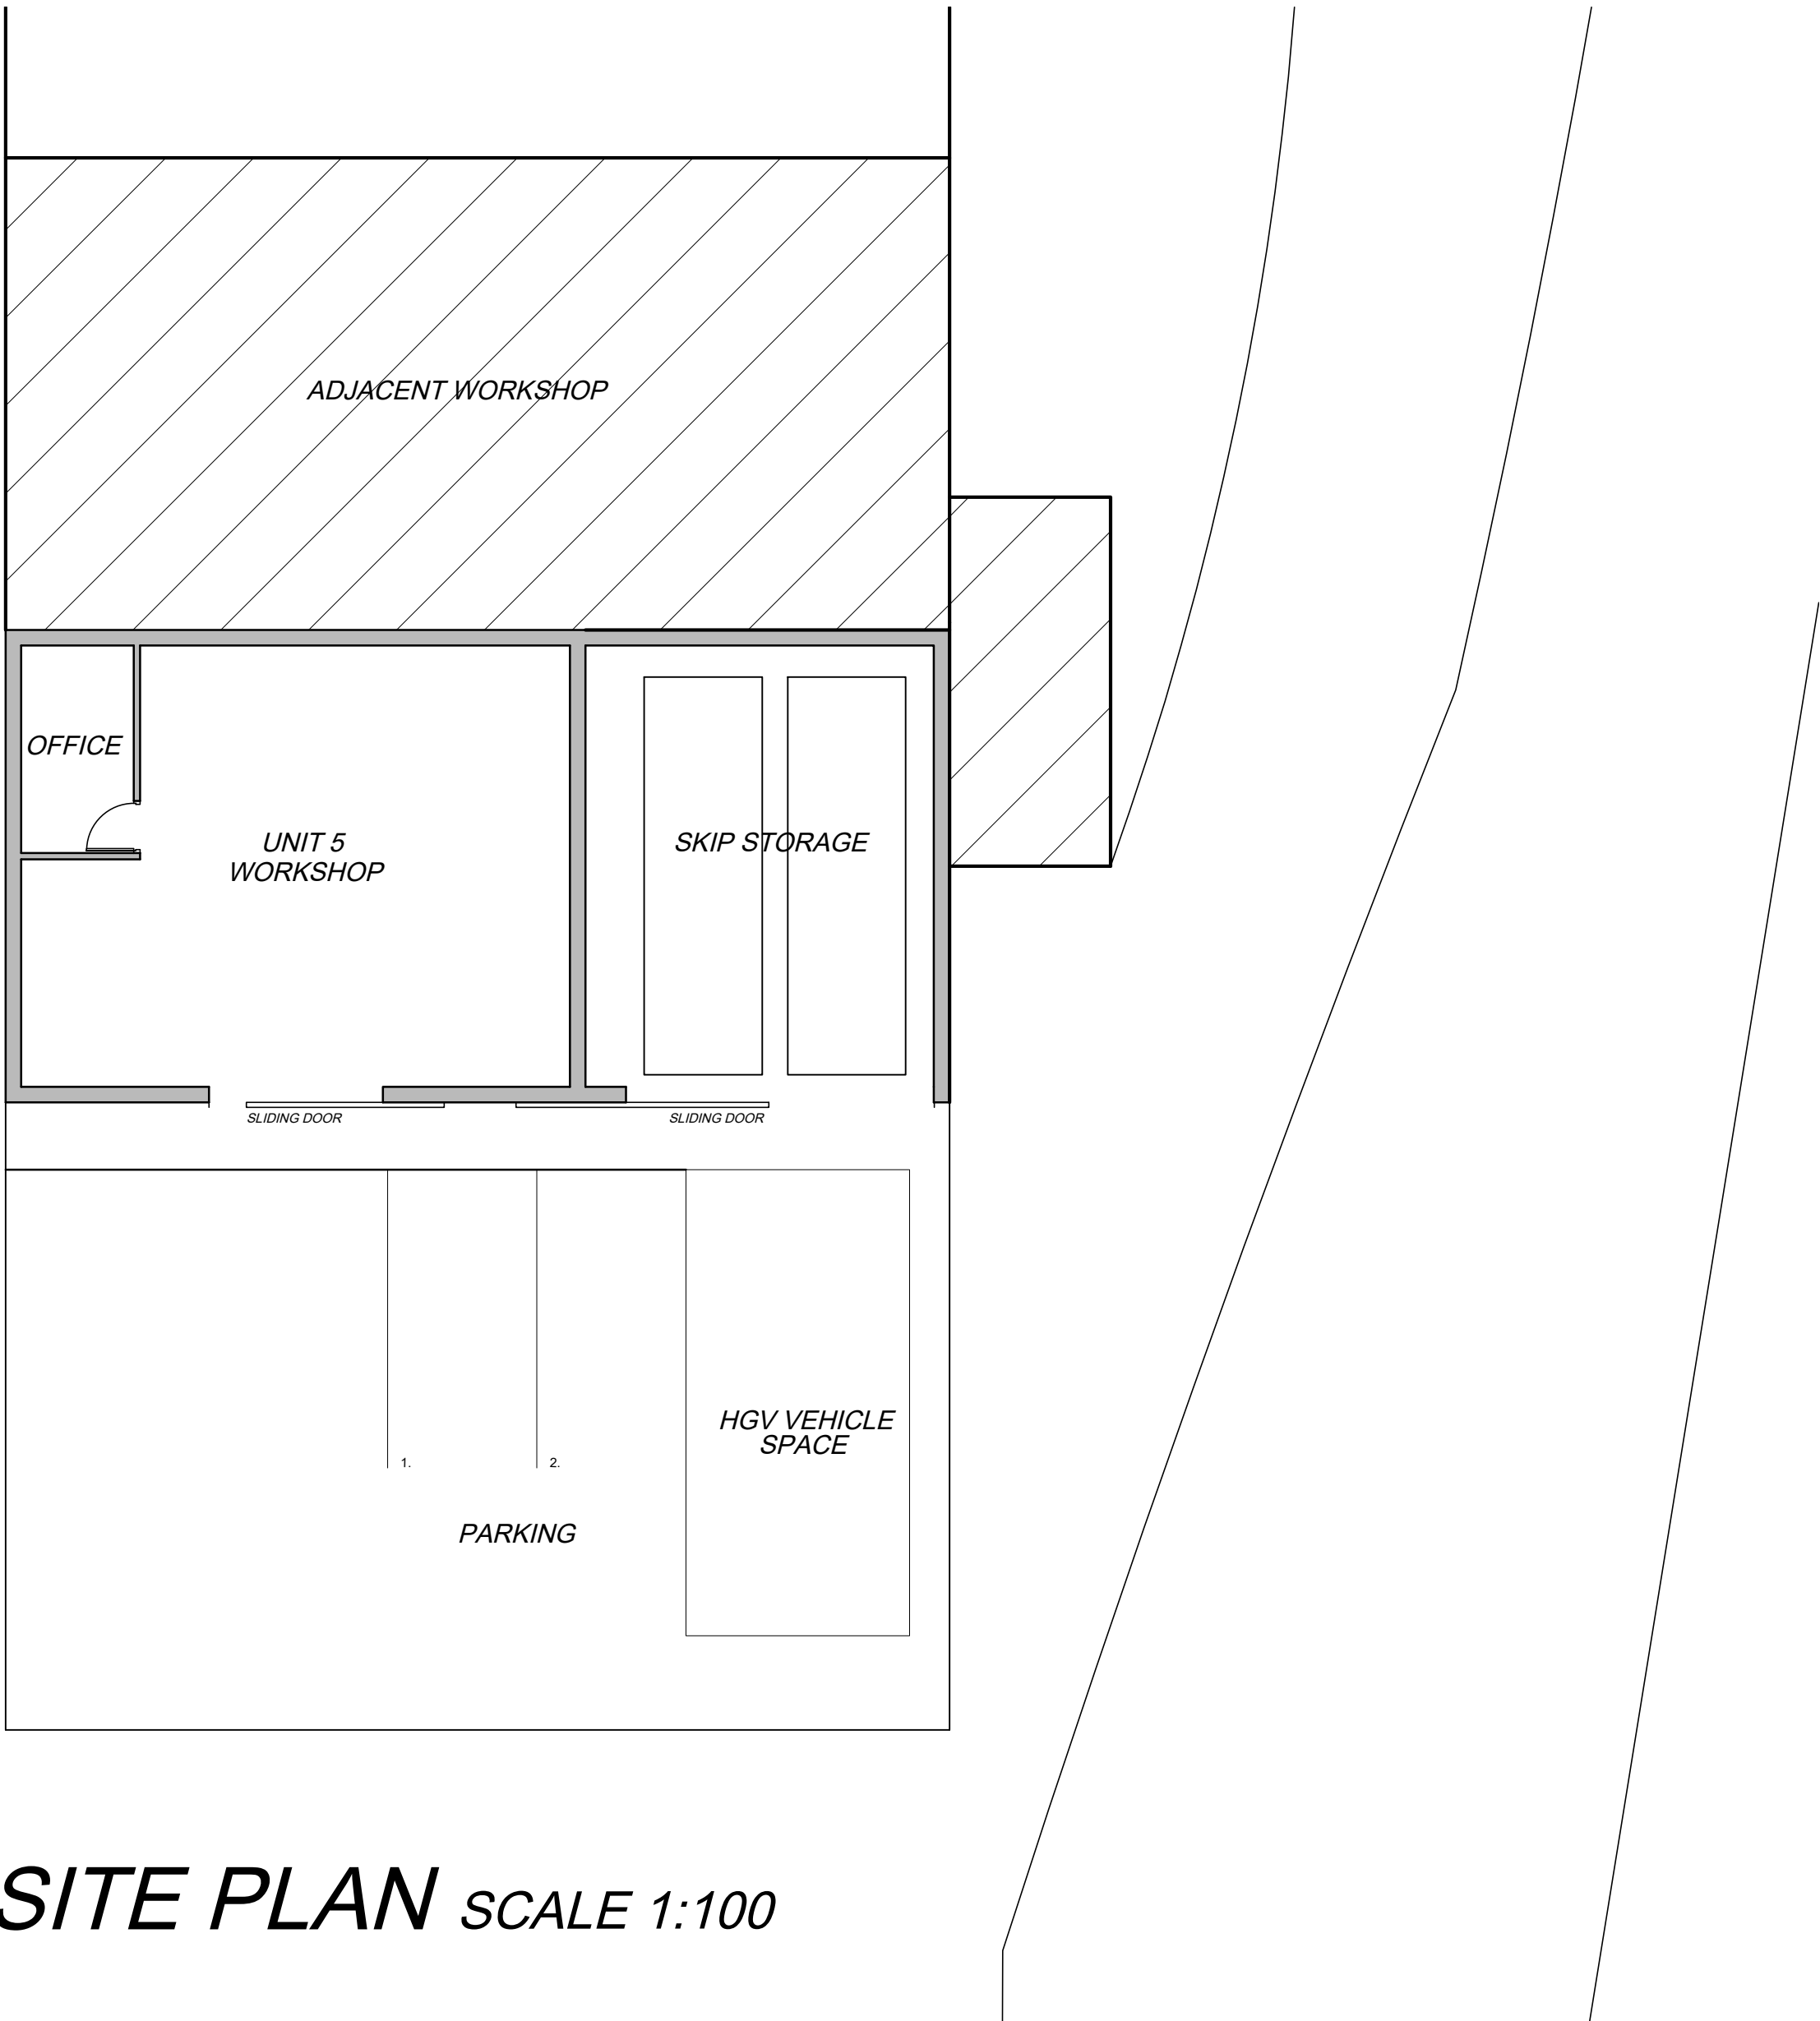



ELEVATIONS SCALE 1:50

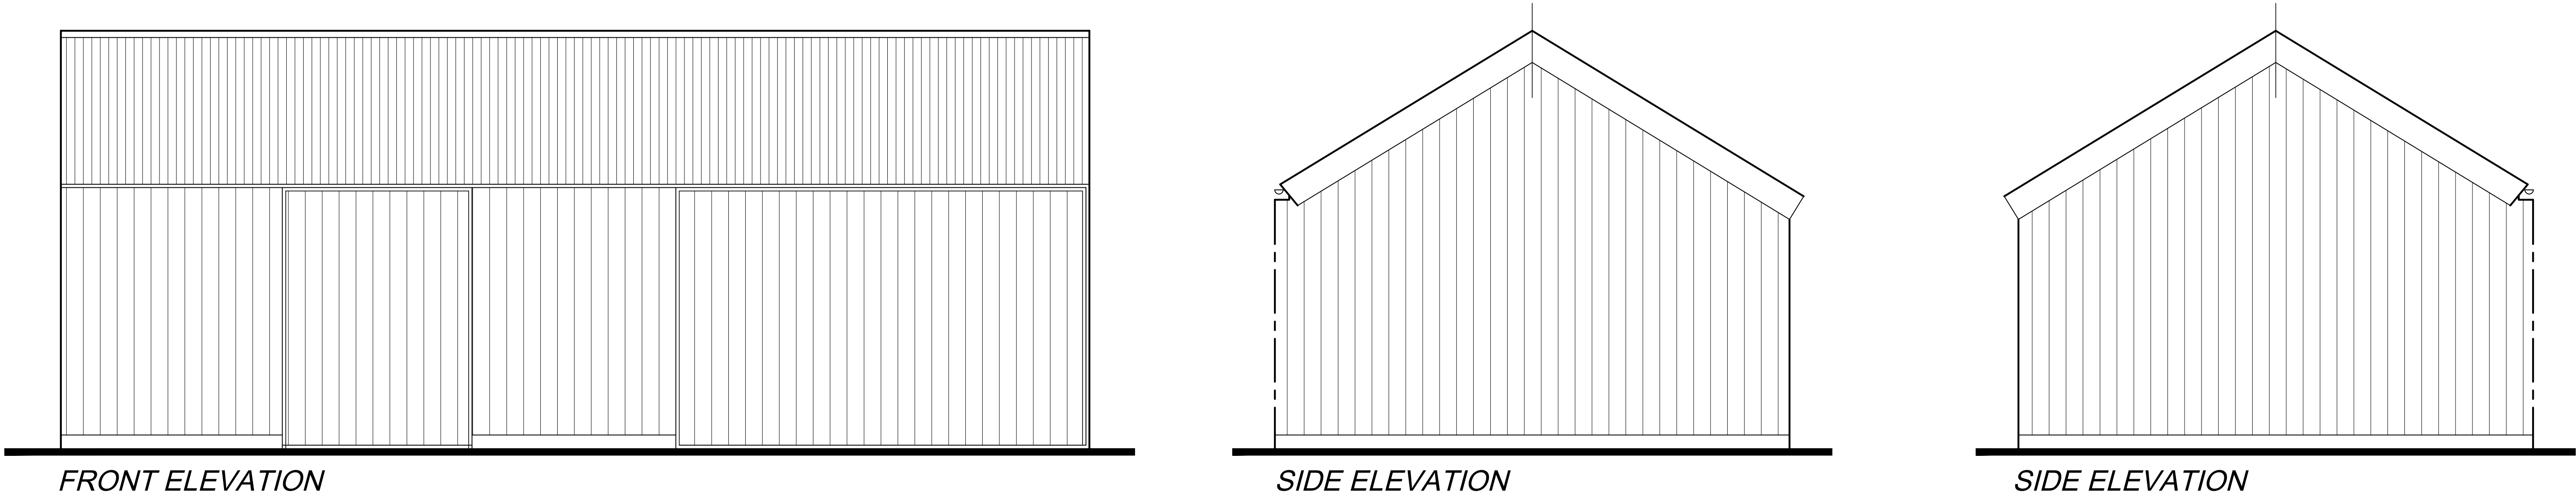

SITE PLAN SCALE 1:100

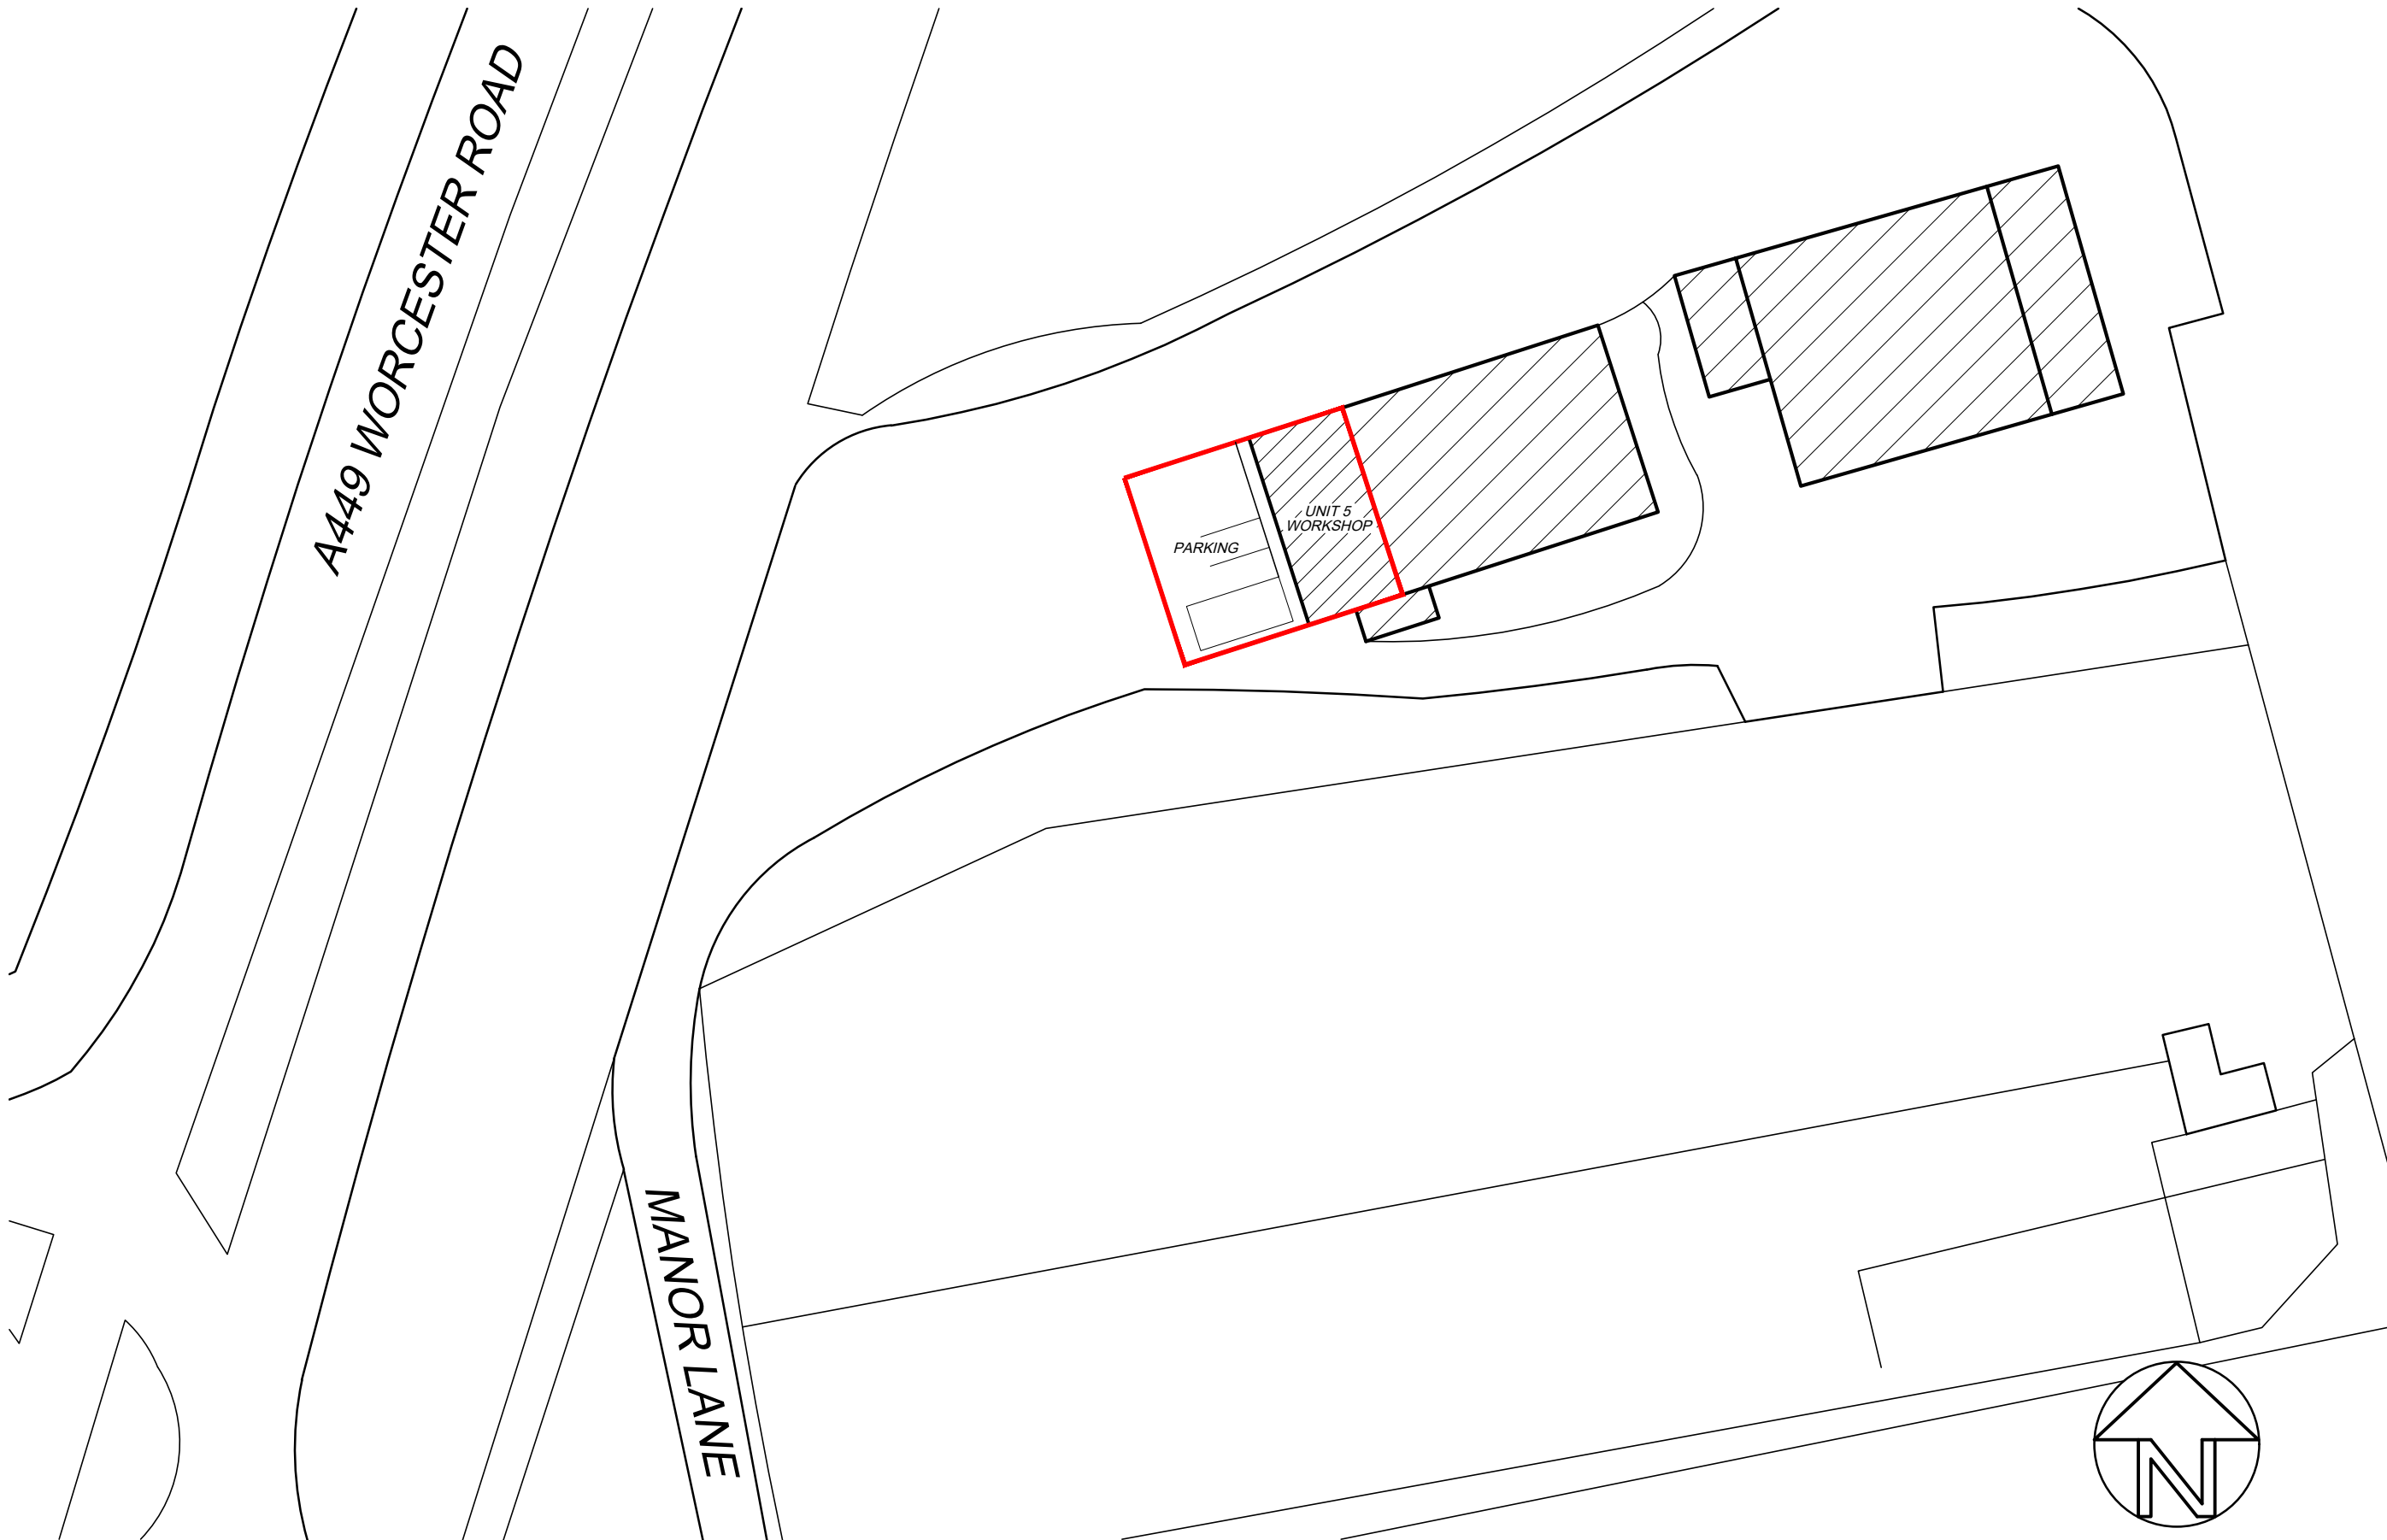

BLOCK PLAN SCALE 1:500
SURVEY LICENCE NUMBER: 100022432 PROJECT NUMBER: 2027

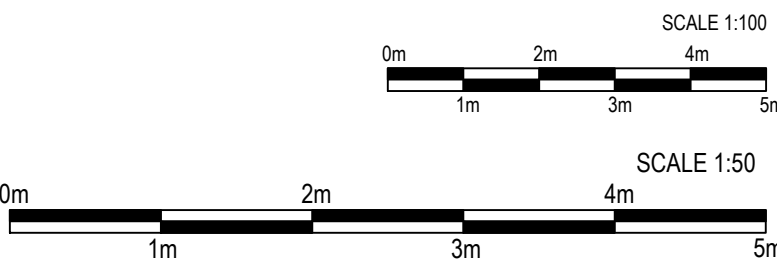

REV	DRAWN	DATE
 Sdb architecture DESIGN, PLANNING & PROJECT MANAGEMENT 20 Bridgnorth Road, Wombourne, Staffs, WV5 0AA Tel: 01902 894517 Mob: 07866454194 Email: peter@sevendesignbuild.com		
PROJECT PROPOSED CHANGE OF USE AT UNIT 5 MOORLANDS FARM MANOR LANE, HARTLEBURY DY11 7XN		
CLIENT MR SHANE JONES		
DRAWING PLANNING DRAWING		
DRAWN	CHECKED	APPROVED
CAD	SCALE 1:50 @ A1	DATE 14.02.18
DRAWING No.	2027/P1	
		REV