


PLAN OF BIOMASS PLANT

scale 1:200@AZ

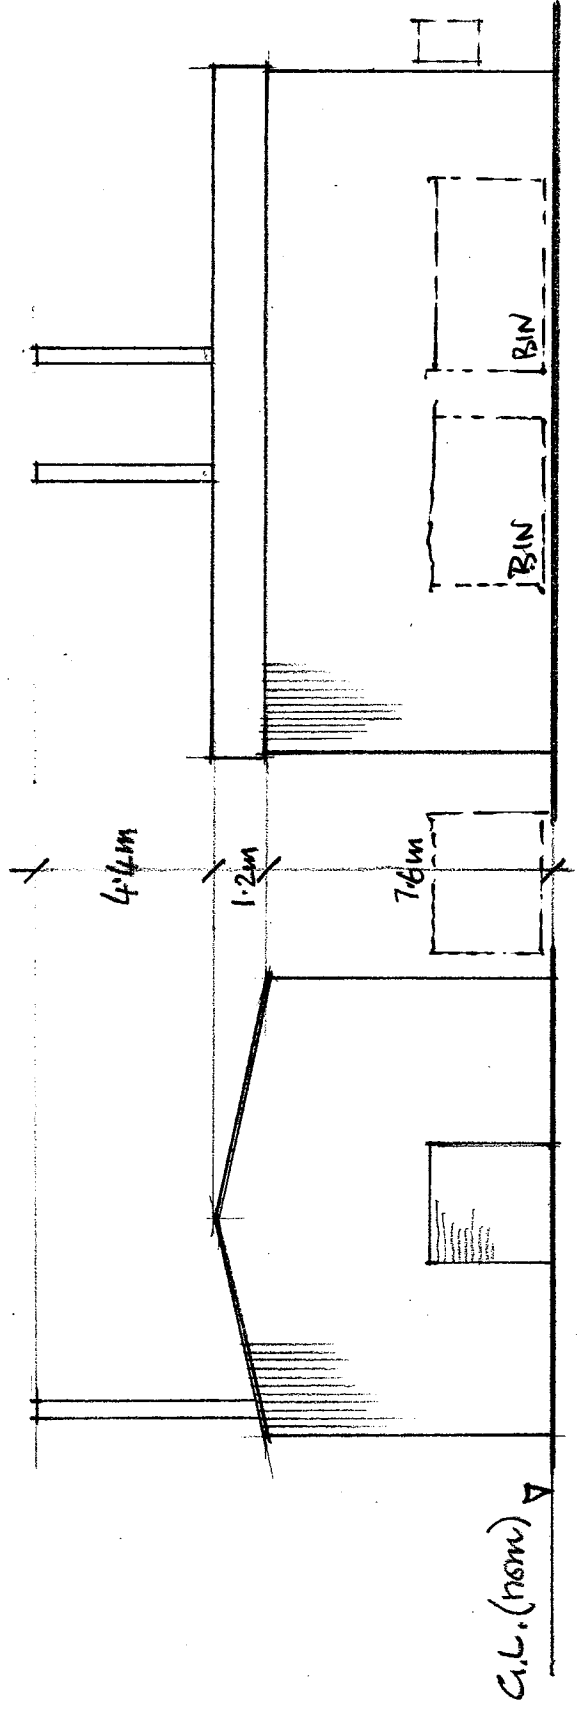

SOUTH-WEST ELEVATION


SOUTH-EAST ELEVATION

EXISTING PLAN & ELEVATIONS

Materials

- Walls. Coat steel ribbed cladding, colour Dove Grey BS 22 B 17
- Roof. Coat steel corrugated roof sheeting colour Dove Grey BS 22 B 17
- Doors. Galvanised steel.
- Flues. Stainless steel.

scale 1:200@A3

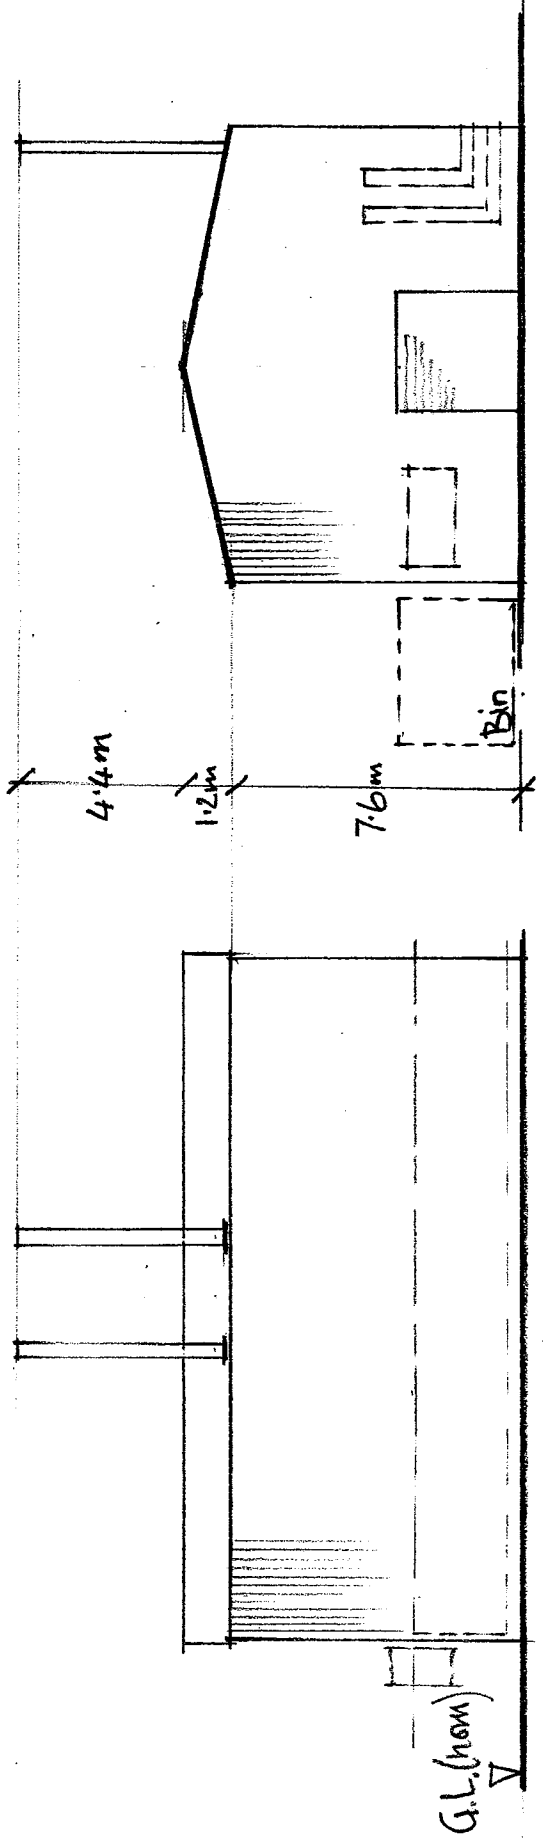

NORTH-WEST ELEVATION

NORTH-EAST ELEVATION

NOTES

- Dimensions taken from site survey photographs
- G.L. - nominal - Working platforms around building set at required heights may differ.