

SOUTHWEST ELEVATION
(extended forward)

SOUTH-EAST ELEVATION

Materials

Walls. Coat steel ribbed cladding, colour Dove Grey BS 22 B 17

Roof. Coat steel corrugated roof sheeting colour Dove Grey BS 22 B 17



Doors. Galvanised steel.

Flues. Stainless steel.


Feeder Bin. Metal self colour.

NOTES

- Dimensions taken from site survey photographs
- G.L. - nominal - Working platforms around building set at required heights may differ.

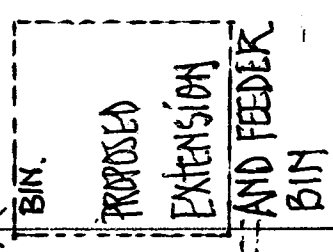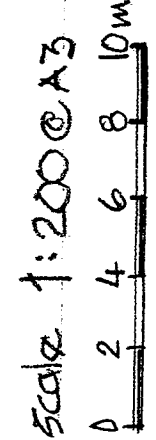

PLAN OF BIOMASS PLANT
scale 1:200 @ A3

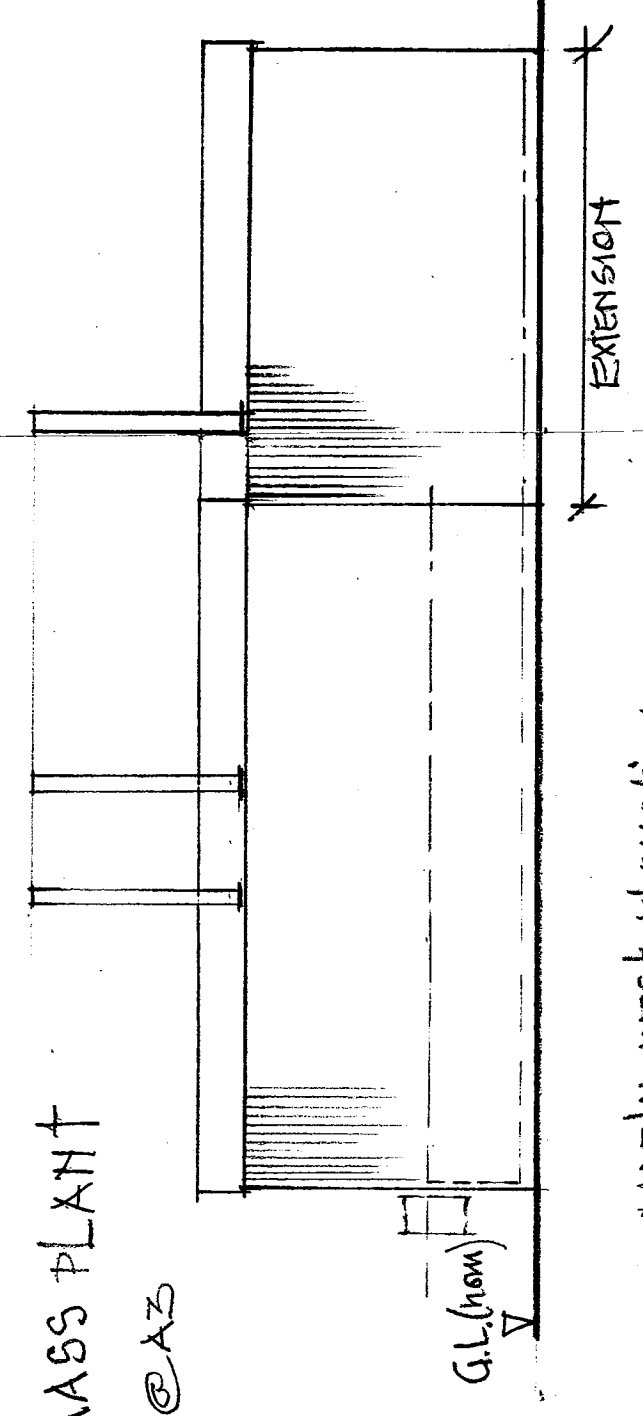

NORTH-WEST ELEVATION

NORTH-EAST ELEVATION
(no change)