
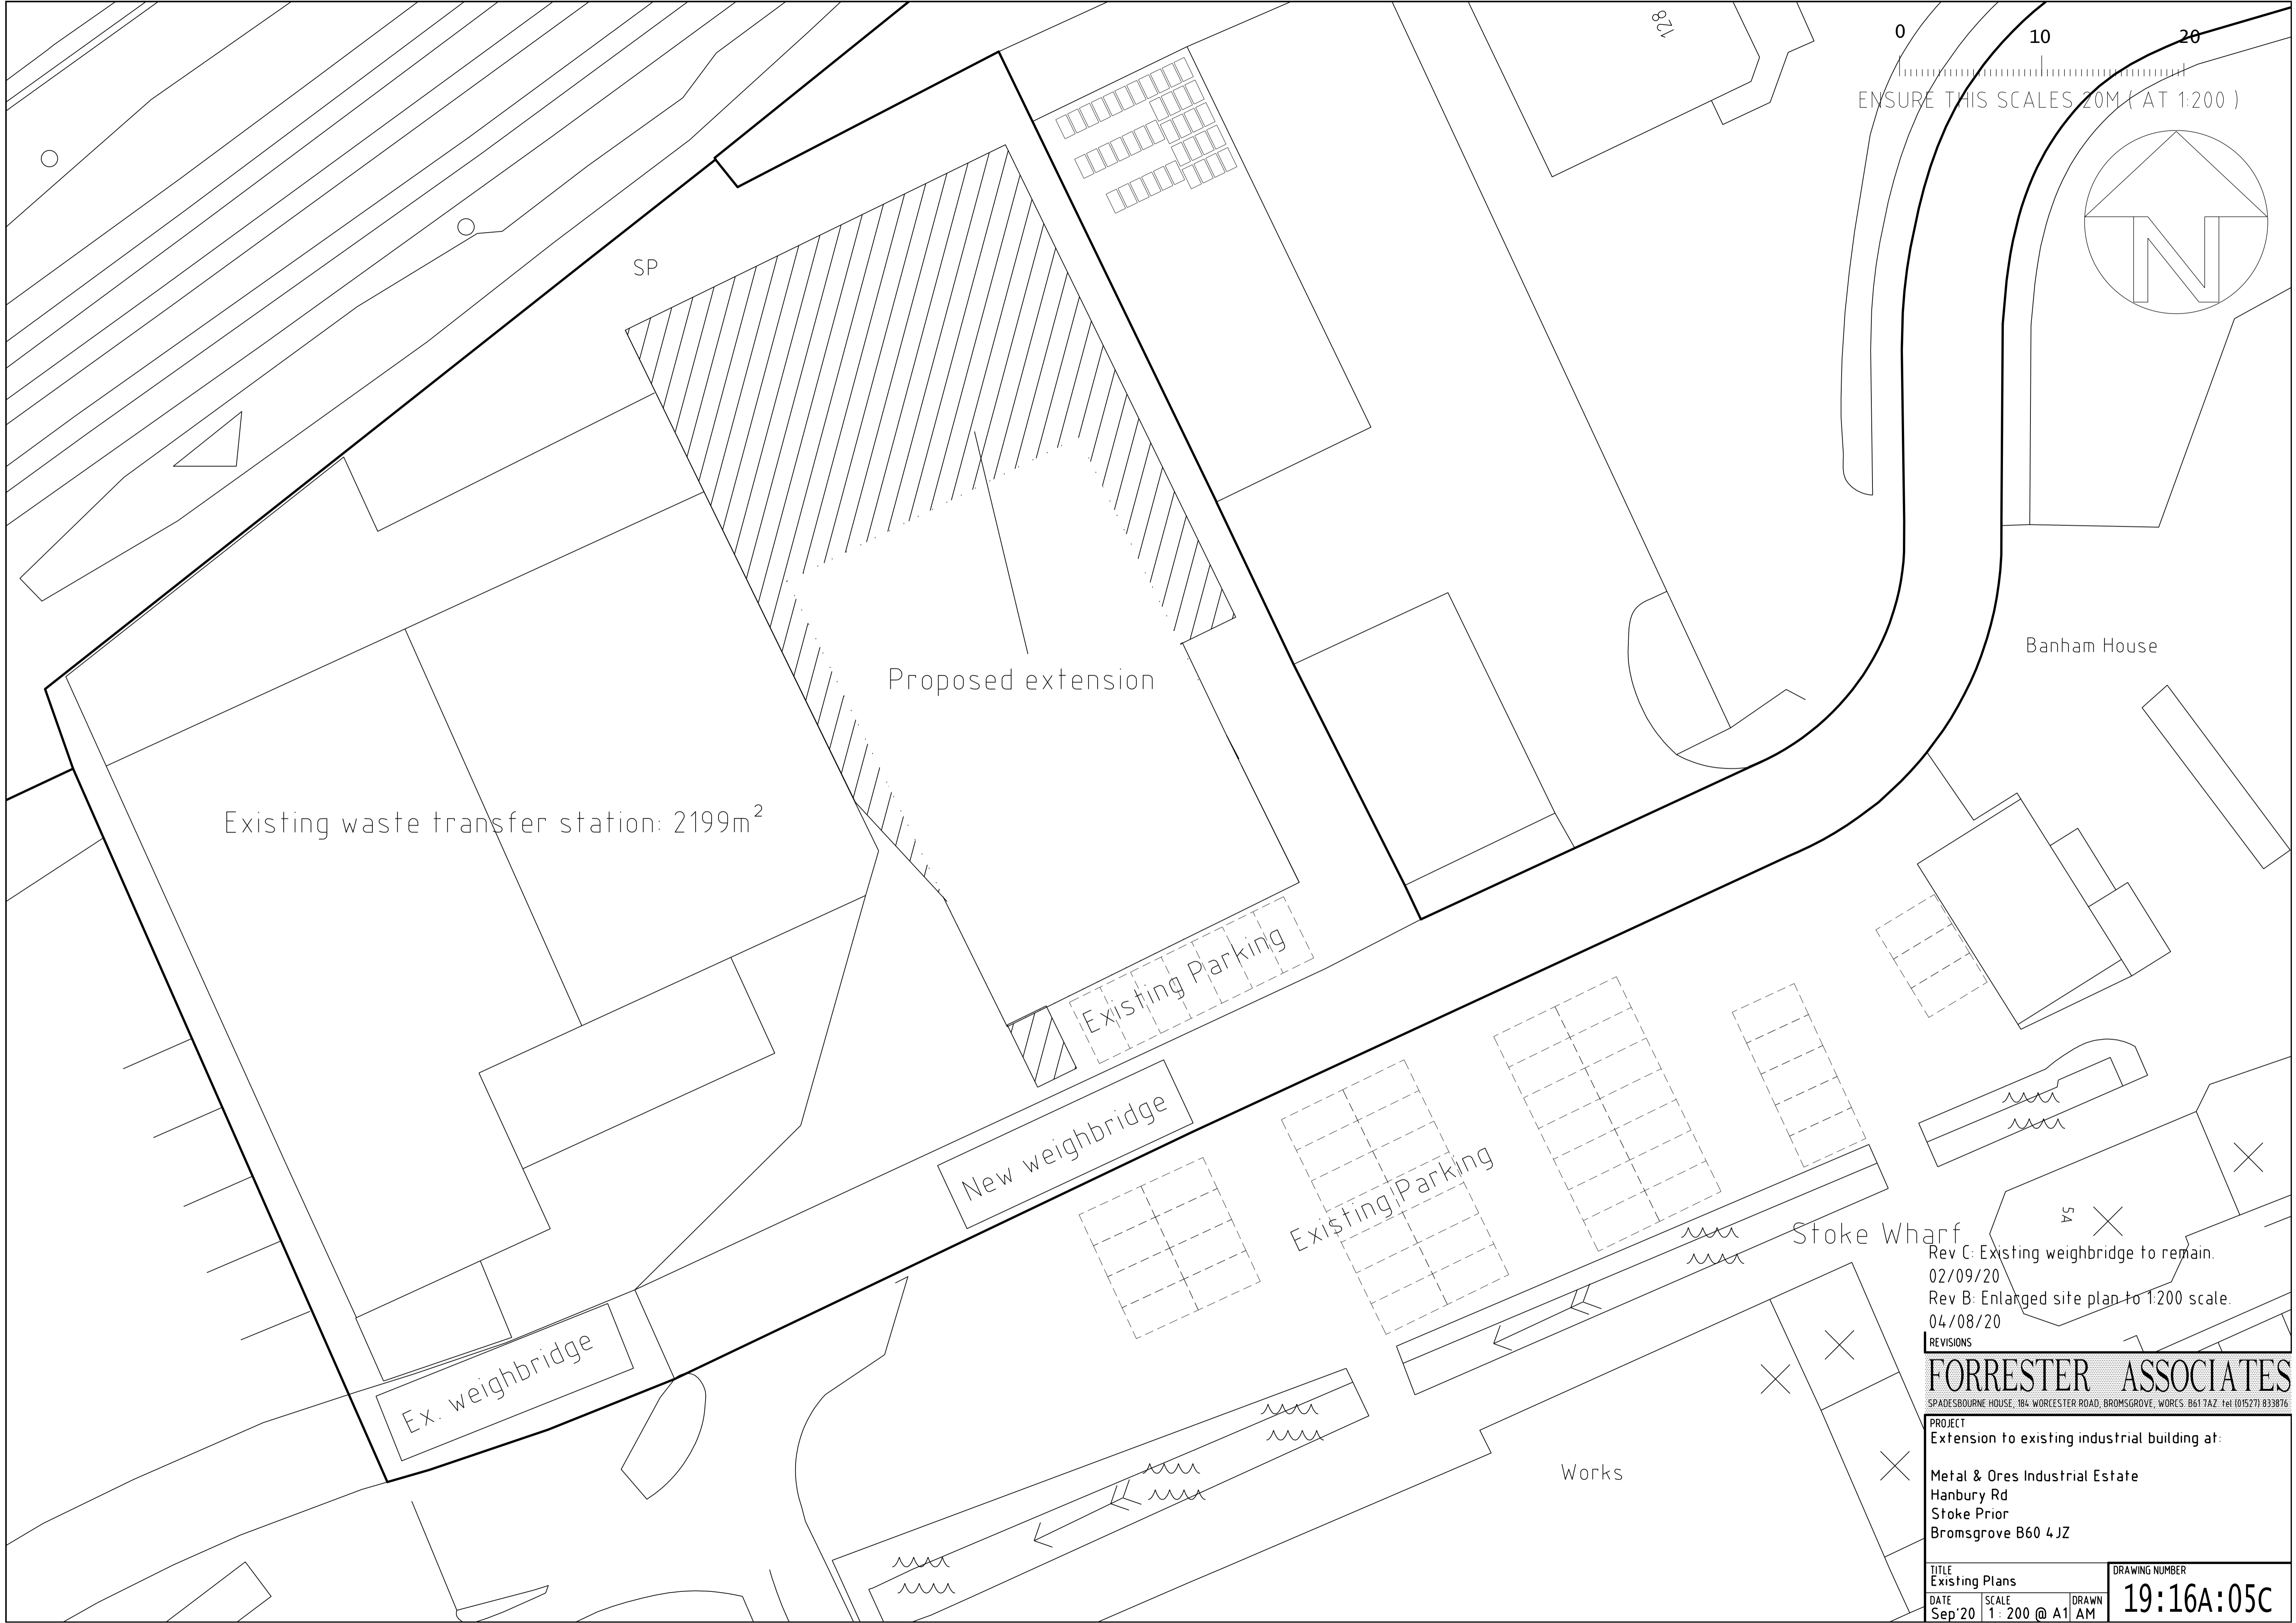


0 10 20  
ENSURE THIS SCALES 20M ( AT 1:200 )

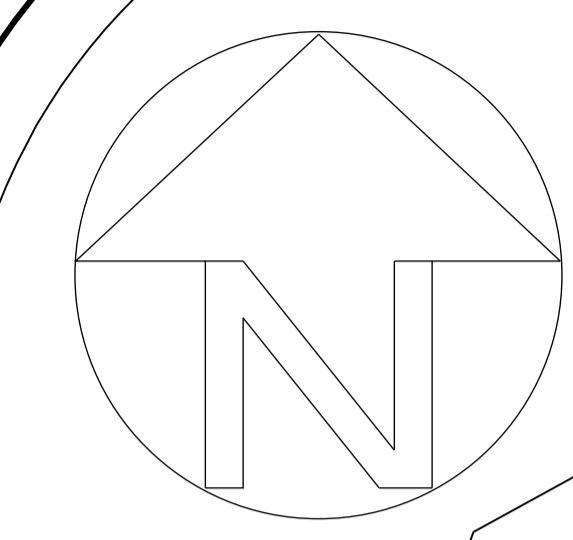

Banham House

Proposed extension

Existing waste transfer station: 2199m<sup>2</sup>

Existing Parking

New weighbridge

Existing Parking

Stoke Wharf

Ex. weighbridge

Works

Rev C: Existing weighbridge to remain.  
02/09/20  
Rev B: Enlarged site plan to 1:200 scale.  
04/08/20

REVISIONS

**FORRESTER ASSOCIATES**  
SPADESBOURNE HOUSE, 184 WORCESTER ROAD, BROMSGROVE, WORCS. B61 7AZ. TEL (01527) 833876

PROJECT  
Extension to existing industrial building at:  
  
Metal & Ores Industrial Estate  
Hanbury Rd  
Stoke Prior  
Bromsgrove B60 4JZ

TITLE Existing Plans	DATE Sep'20	SCALE 1: 200 @ A1	DRAWN AM	DRAWING NUMBER <b>19:16A:05C</b>
-------------------------	----------------	----------------------	-------------	-------------------------------------