



Fire escape stairs from first floor.

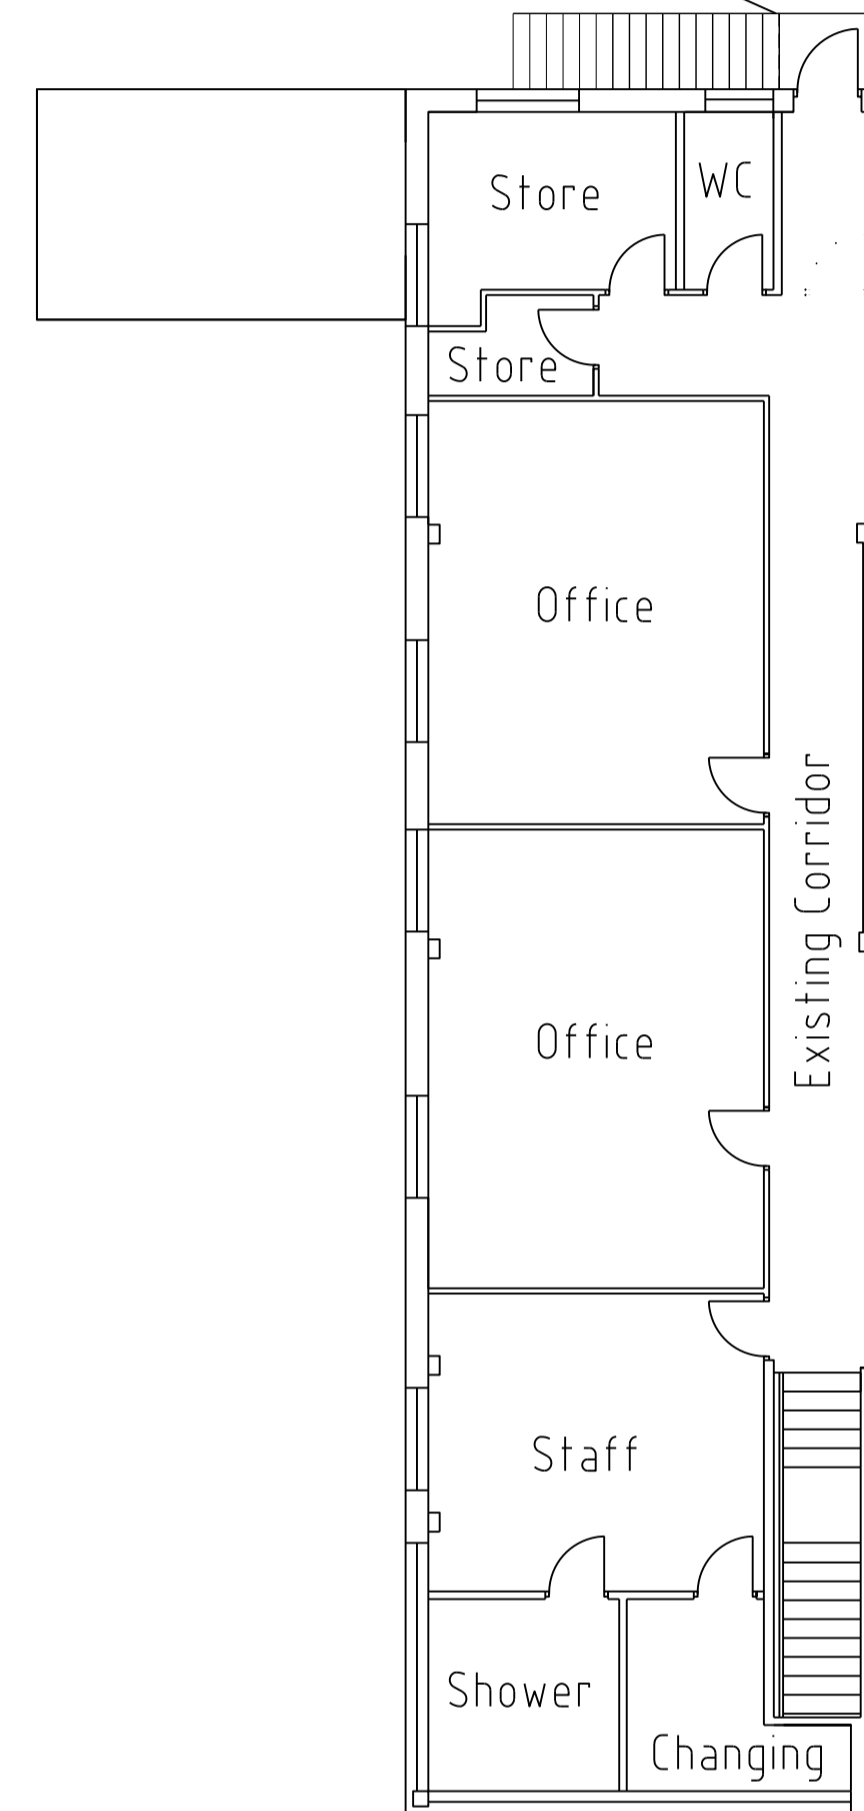

Existing Corridor

Adjacent Unit

 

Void

PROPOSED FIRST FLOOR PLAN

REVISIONS

FORRESTER ASSOCIATES
SPADESBOURNE HOUSE, 184 WORCESTER ROAD, BROMSGROVE, WORCS. B61 7AZ. TEL (01527) 833876

PROJECT
 Extension to existing industrial building at:

 Metal & Ores Industrial Estate
 Hanbury Rd
 Stoke Prior
 Bromsgrove B60 4JZ

TITLE Proposed FF Plan		DRAWING NUMBER 19:16A:02	
DATE May '20	SCALE 1:100 @ A1	DRAWN AM	