

SAFE SITES

HEALTH & SAFETY GUIDANCE NOTES

RESIDUAL DESIGN RISKS

1. UNCHARTERED SERVICES
2. PEDESTRIANS ON ACCESS ROAD
3. LIVE M&E EQUIPMENT
4. UNCHARTERED SERVICES ALONG ROUTE



5. LIVE TANKS FLOODING
6. COLLAPSE DUE DURING ERECTION DUE TO TEMPORARY WORKS FAILURE
7. EXCAVATION COLLAPSE
8. 1-WAY TRAFFIC ON ACCESS ROAD APPROACHING SITE ENTRANCE

RESIDUAL ENVIRONMENTAL RISKS



RESIDUAL PROCESS RISKS



NOTES:

LEGEND

- PROPOSED WORKS WHICH ARE PERMITTED DEVELOPMENT
- PROPOSED WORKS WHICH REQUIRES PLANNING PERMISSION

REFERENCE DOCUMENTS AND DRAWINGS

- FOR DESIGN RISK ASSESSMENT REFER TO DOCUMENT No.
- 610035-DesRA-A Design Risk Assessment Alvechurch STW
 - 610035-GTE-ZZ-ZZ-DR-T-0001 - SITE LAYOUT
 - 610035-GTE-ZZ-ZZ-DR-T-0003 - TERTIARY SOLIDS, REMOVAL PLANT CONTROL KIOSK, GA AND ELEVATION
 - 610035-GTE-ZZ-ZZ-DR-T-0004 - CDM PLAN SHEET 1
 - 610035-GTE-ZZ-ZZ-DR-T-0005 - CDM PLAN SHEET 2
 - 610035-GTE-ZZ-ZZ-DR-T-0006 - SITE LOCATION PLAN
 - 610035-GTE-ZZ-ZZ-DR-T-0007 - PLANNING DRAWINGS EXISTING SITE LAYOUT



BLAKE HOUSE
3 FRAYSWATER PLACE
COWELY, LUXBRIDGE
MIDDLESEX UB8 2AD
TEL: 01895855001
www.gallifordtry.co.uk

Project **BATCH 5 ALVECHURCH**

Title **PLANNING DRAWINGS
PROPOSED SITE LAYOUT**

GallifordTry Drawing No. **610035-GTE-ZZ-ZZ-DR-T-0002**

Drawn	MS	Checked	MW
Approved	MW	Date	26/01/22

S0 P01.01



SEVERN TRENT PLC.
SEVERN TRENT CENTRE
2 St JOHNS STREET
COVENTRY, CV1 2LZ
TEL: +44 (0)24 7771 5000
www.severntrent.com


FLOC No. **10152**

Client Drawing No.

Scale **1 : 500** Original Size **A1**

QR CODE
PLACEMENT

Copyright of Galliford Try, any of its contractors, subcontractors, agents or consultants for the use in respect of all and any activities undertaken by the company.

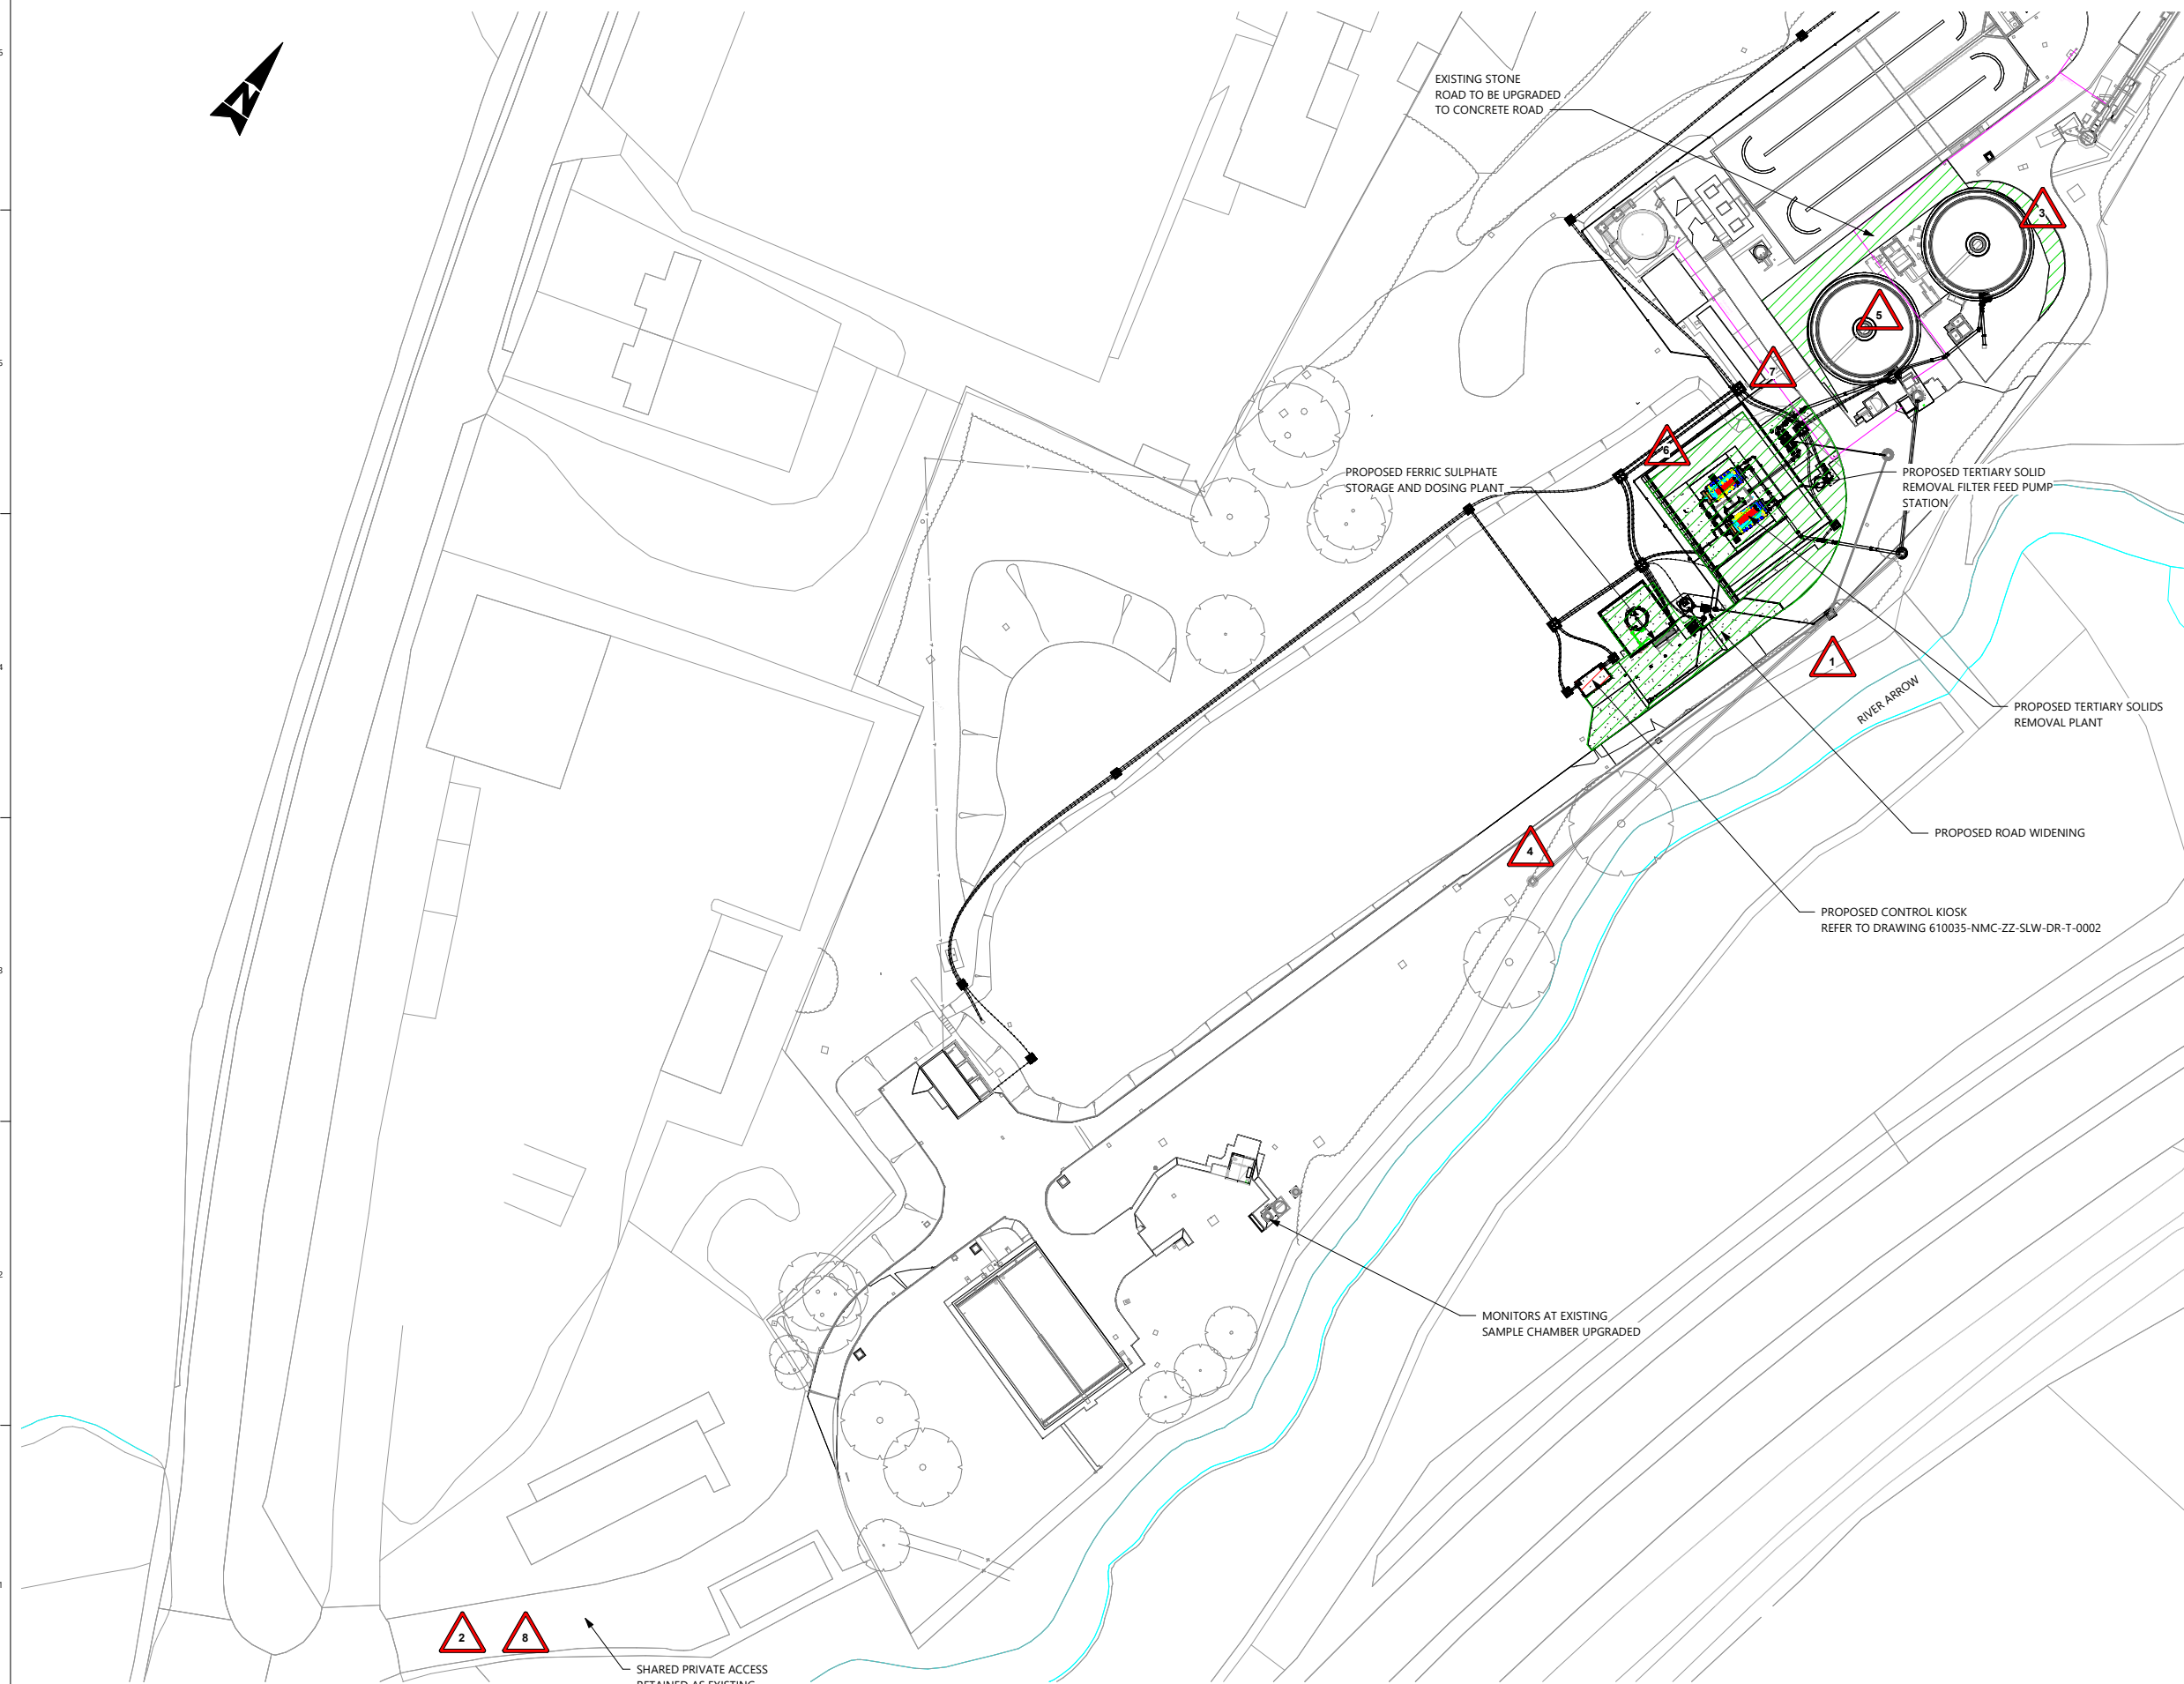

SHARED PRIVATE ACCESS
RETAINED AS EXISTING

Site Plan
1 : 500

Autodesk Docs // 610035-AlvechurchV010035 - AlvechurchV01