

1. ALL DIMENSIONS ARE IN MILLIMETRES AND LEVEL IN METRES
2. PROPOSED MATERIAL:  
KIOSK- GLASS REINFORCED PLASTIC COLOUR - 14-C-39 GREEN  
(BS 4800 00-A-05)  
BASE CONSTRUCTION - REINFORCED CONCRETE
3. LOUVRES AND COWLS TO BE COLOUR MATCHED TO KIOSK.

REFERENCE DOCUMENTS AND DRAWINGS

FOR DESIGN RISK ASSESSMENT REFER TO DOCUMENT No. ....  
610035-DeRA-A Design Risk Assessment Alvechurch STW  
610035-GTE-ZZ-ZZ-DR-T-0001 - SITE LAYOUT  
610035-GTE-ZZ-ZZ-DR-T-0002 - PLANNING DRAWING PROPOSED SITE LAYOUT  
610035-GTE-ZZ-ZZ-DR-T-0004 - CDM PLAN SHEET 1  
610035-GTE-ZZ-ZZ-DR-T-0005 - CDM PLAN SHEET 2  
610035-GTE-ZZ-ZZ-DR-T-0006 - SITE LOCATION PLAN  
610035-GTE-ZZ-ZZ-DR-T-0007- PLANNING DRAWINGS EXISTING SITE LAYOUT



Project: BATCH 5 ALVECHURCH

Title: TERTIARY SOLIDS REMOVAL PLANT CONTROL KIOSK, PROPOSED GA AND ELEVATIONS

GallifordTry Drawing No. 610035-GTE-ZZ-ZZ-DR-T-0003

Drawn	MS	Checked	MW
Approved	MW	Date	26/01/22


SO P01.01




FLOC No. 10152

Client Drawing No.

Scale: As indicated Original Size: A1

 


Copyright of Galliford Try, any of its contractors, subcontractors, agents or consultants for the use in respect of all and any activities undertaken by the company.

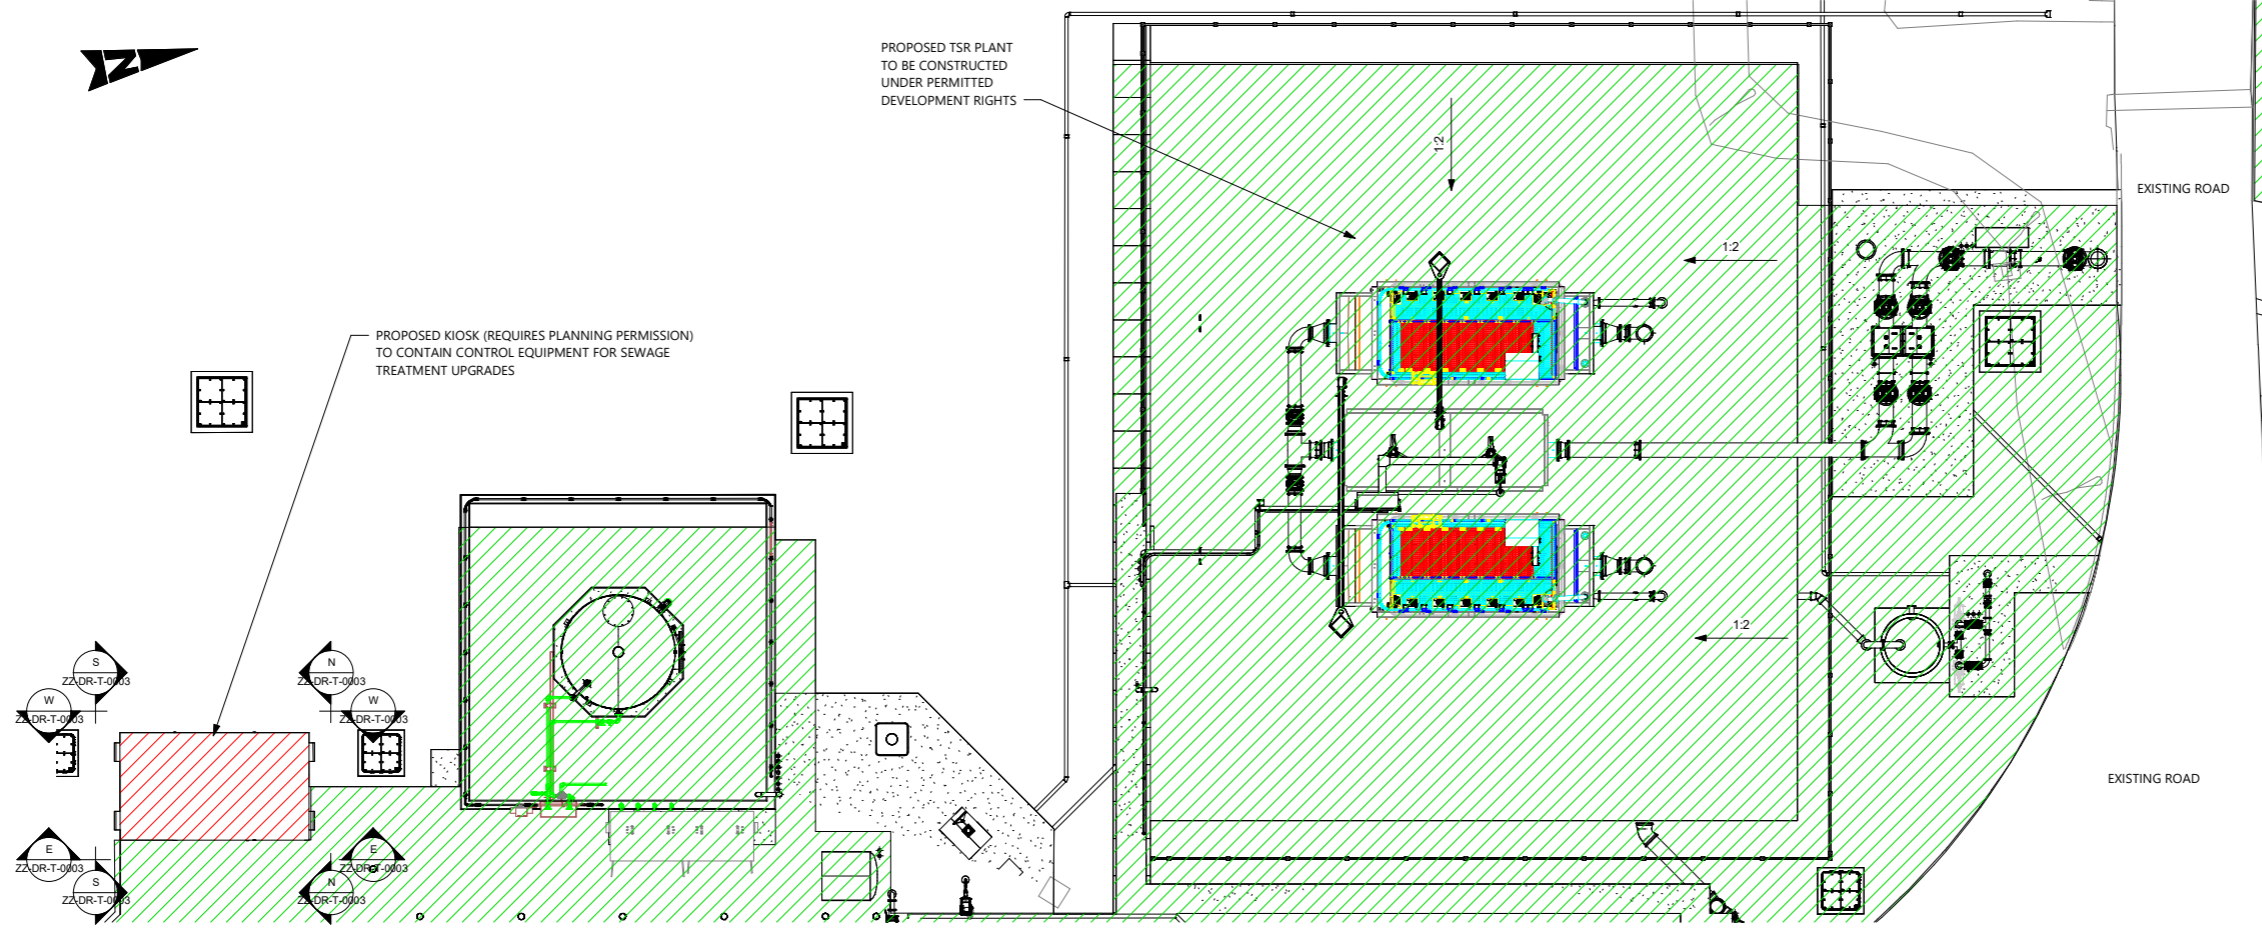


PROPOSED GA IN AREA OF PROPOSED TSR PLANT AND KIOSK

1 : 100

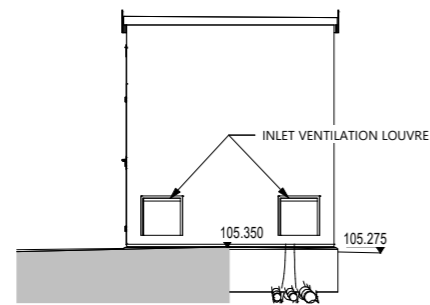


PROPOSED ELEVATION ON NORTH ELEVATION OF PROPOSED KIOSK

1 : 50

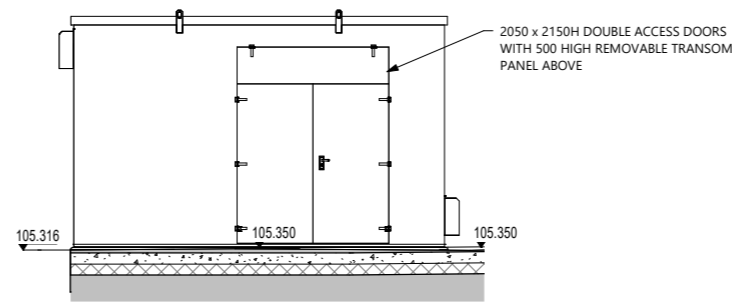


PROPOSED ELEVATION ON EAST ELEVATION OF PROPOSED KIOSK

1 : 50

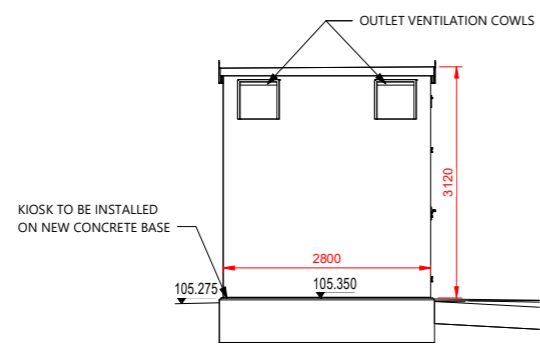

PROPOSED ELEVATION ON SOUTH ELEVATION OF PROPOSED KIOSK

1 : 50

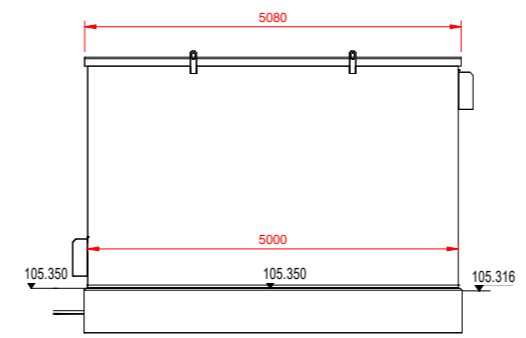

PROPOSED ELEVATION ON WEST ELEVATION OF PROPOSED KIOSK

1 : 50