




IF IN DOUBT ASK DO NOT SCALE

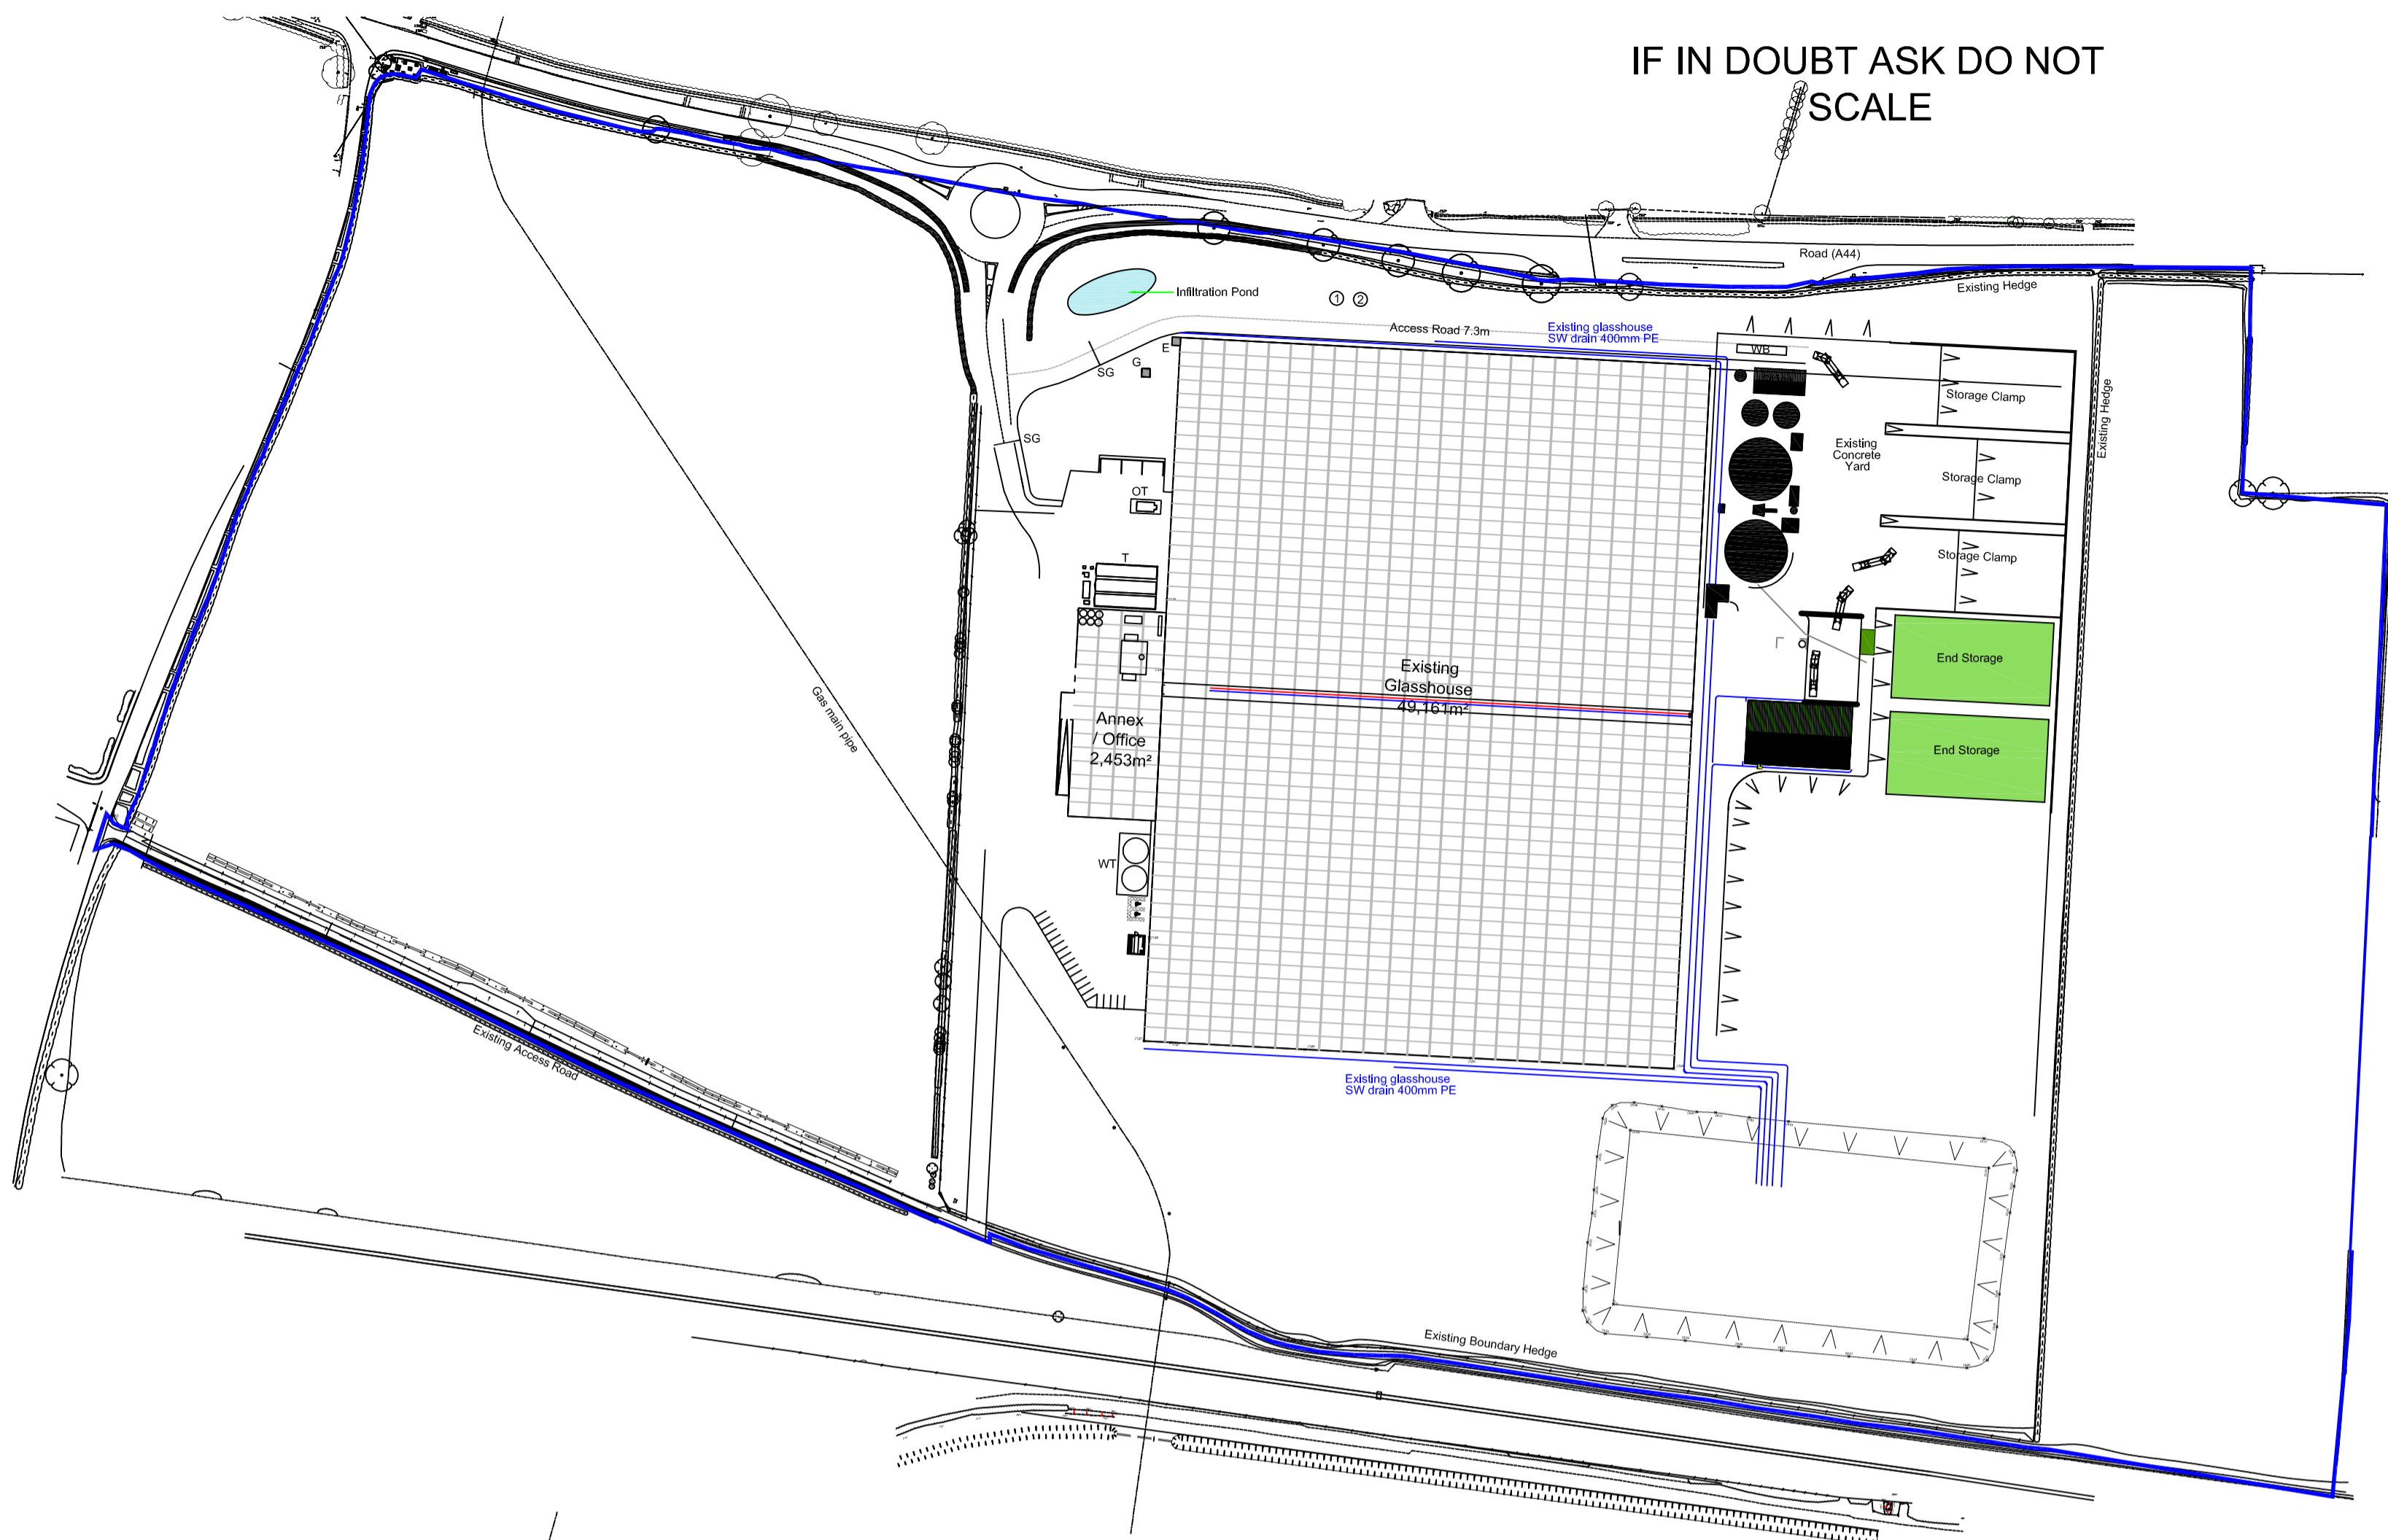


EXISTING SITE LAYOUT

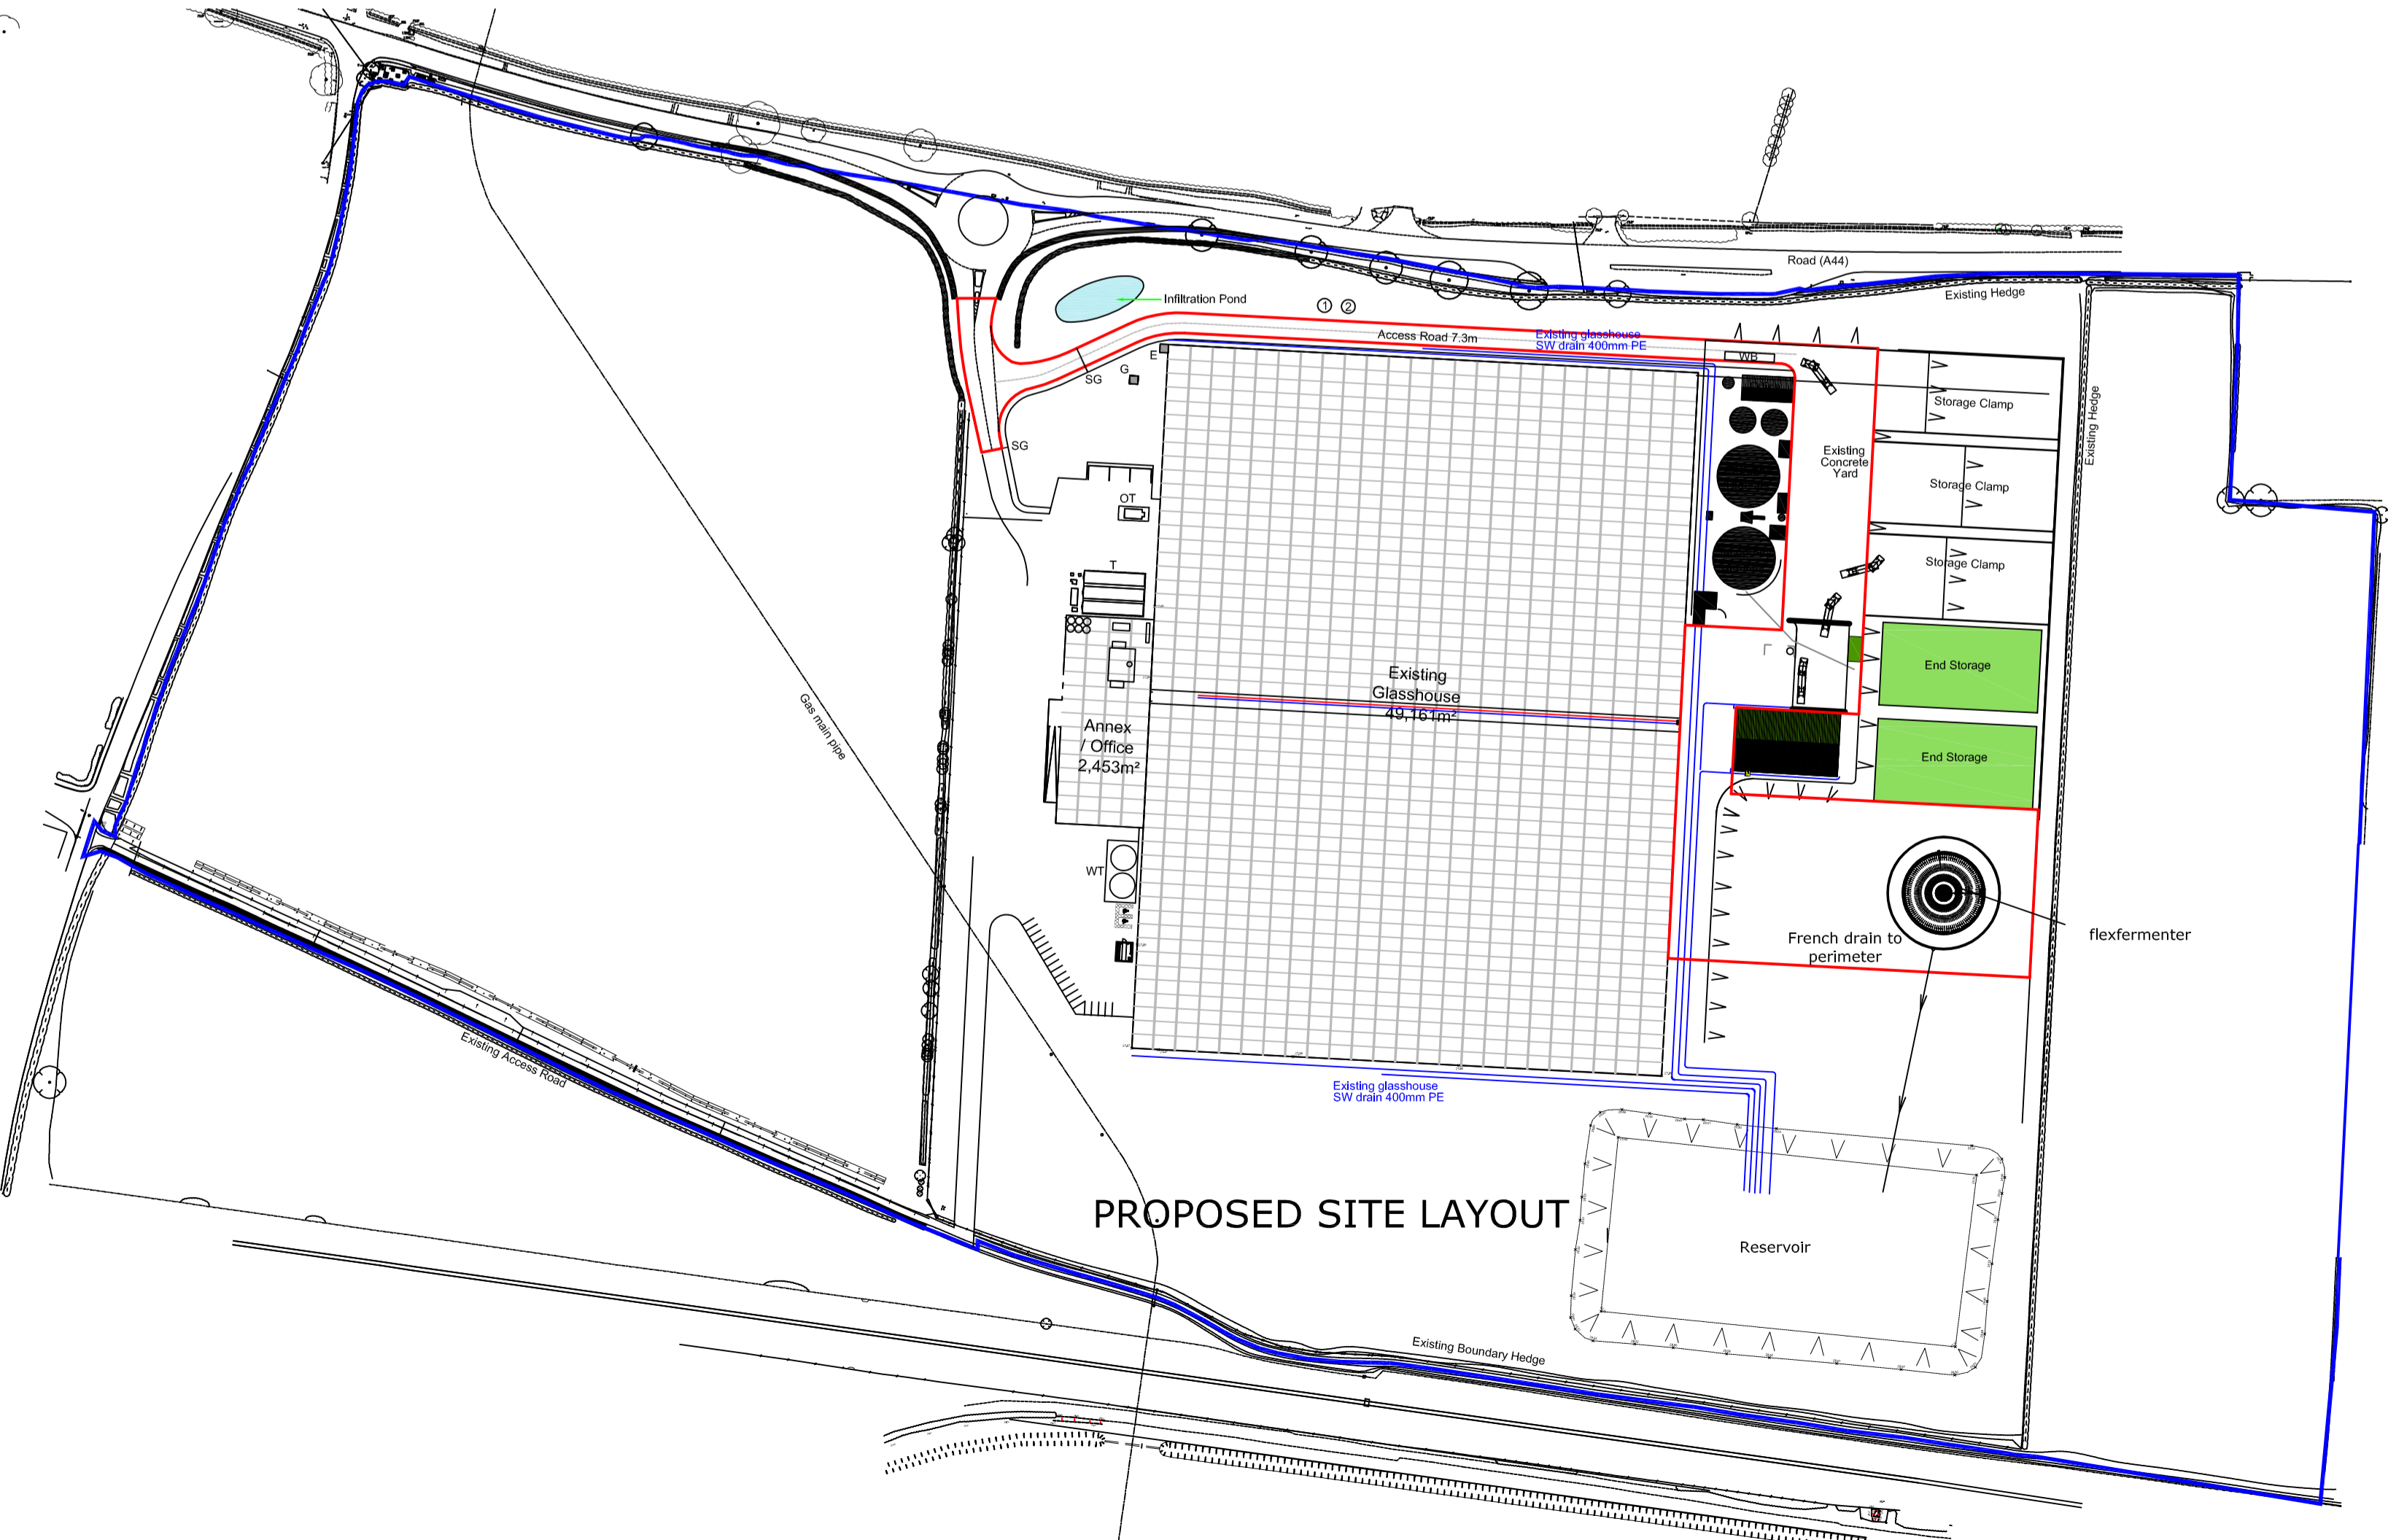


PROPOSED SITE LAYOUT

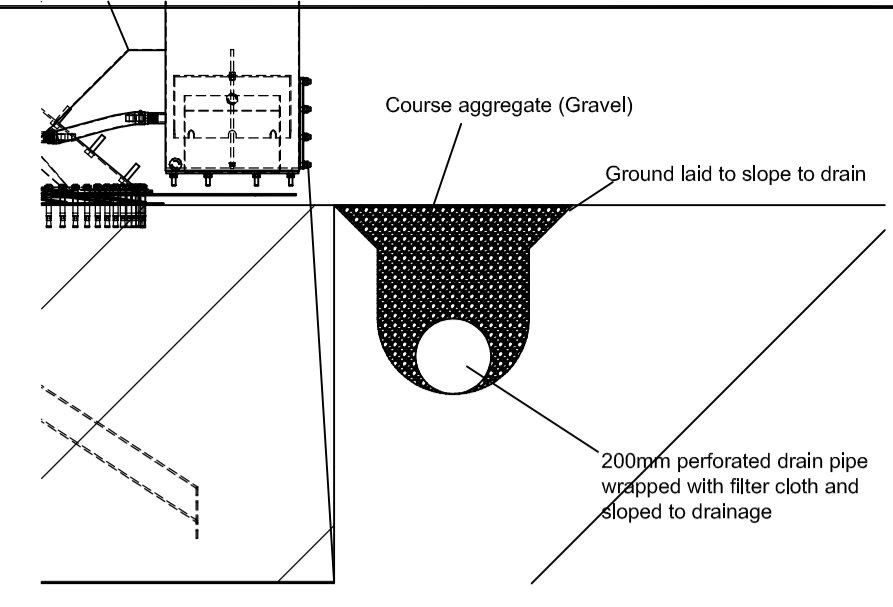


SECTION THROUGH FRENCH DRAIN  
Scale 1/20

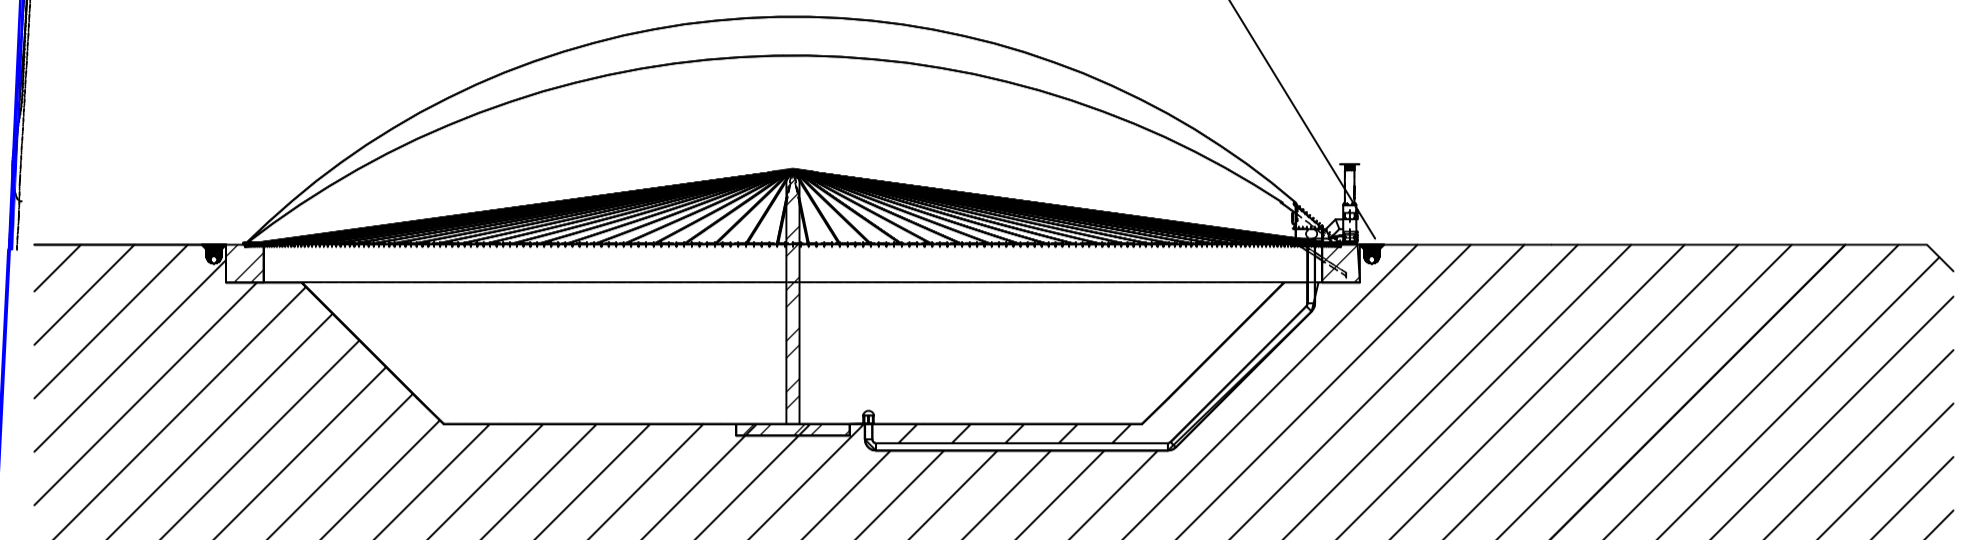

SECTION THROUGH STORE  
Scale 1/200

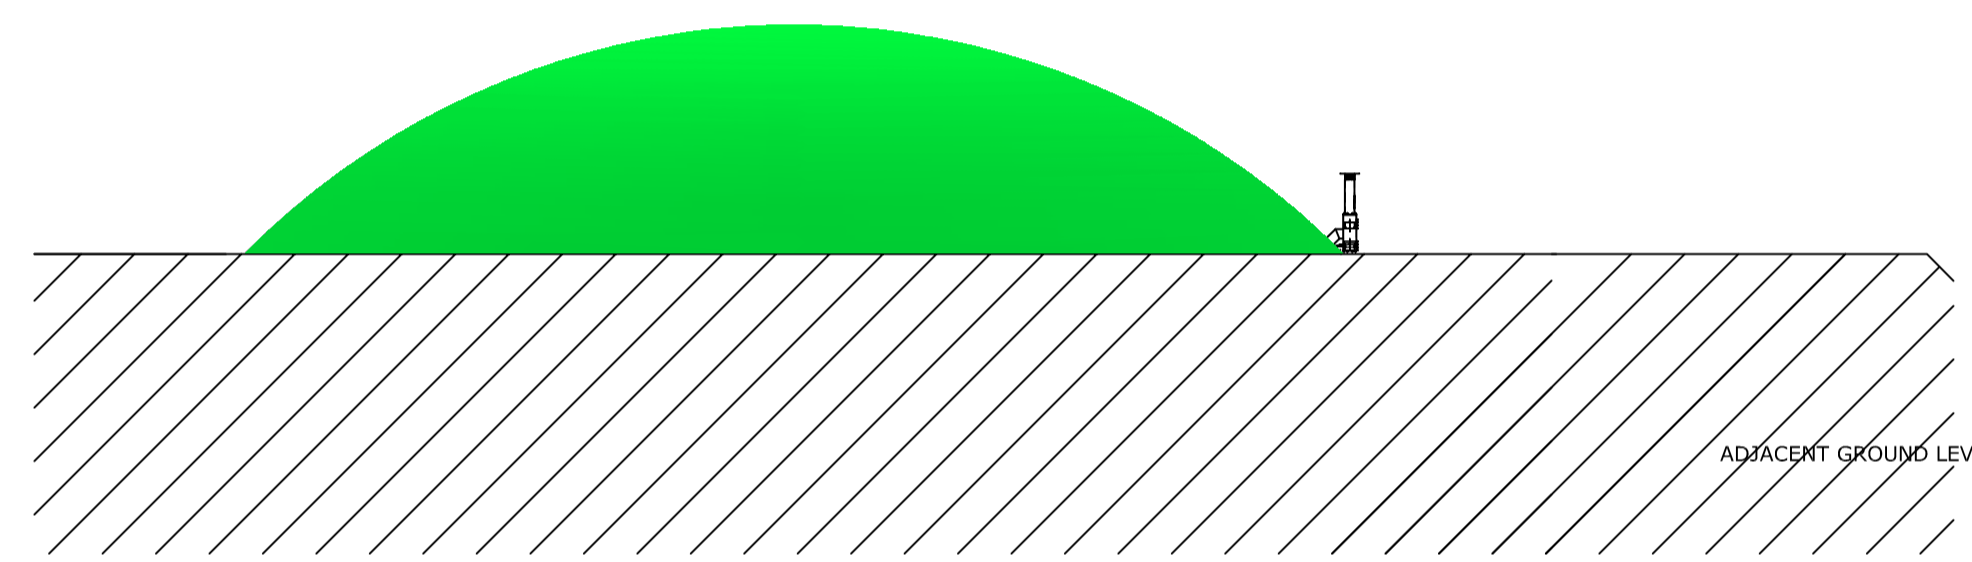

TYPICAL ELEVATION OF STORE  
Scale 1/200

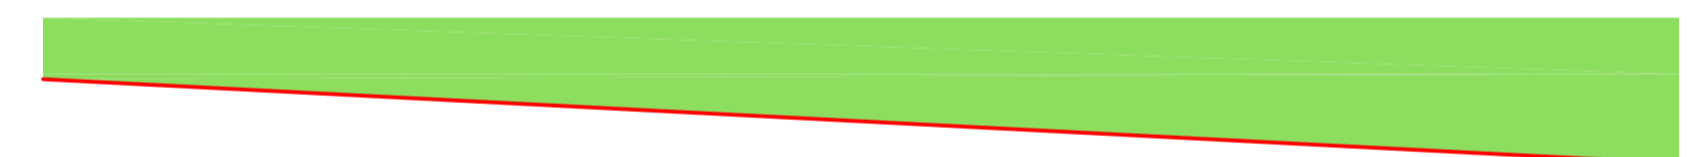

PLAN ELEVATION OF STORE  
Scale 1/200

NOTES

1. The Contractor is to be responsible for verifying all dimensions and levels on site before commencing work.
2. All figured dimensions are to be taken in preference to any scaled dimensions.
3. All and any inaccuracies are to be confirmed with the Surveyor before proceeding with the work.
4. All works are to comply fully with current Building Regulations / Codes of Practice, British Standards and the principals of protection and prevention in line with the requirements of the CDM Regulations.
5. All specialist details are to be lodged with the Local Authority, prior to any commencement of that work and conditional approval to be confirmed by the Local Authority.

The Construction (Design & Management) Regulations 1994:-

1. In compliance with the CDM Regulations, the Designer has a statutory responsibility to inform the Client of their necessary obligations.
2. It is the Client's statutory responsibility to appoint a Planning Supervisor and a Principal Contractor for the project when the regulations apply.
3. The Client should contact the Surveyor to ascertain whether the regulations are applicable for this project.
4. The CDM Regulations are a statutory requirement, and failure to comply with the regulations is a criminal offence.

A NOV 17 PLANNING ISSUE  
B MAR 16 PLAN OF STORE UNIT ADDED

**CLIVE DAWS ASSOCIATES LTD**

FOXWOOD HOUSE  
GREVEL LANE  
CHIPPING CAMPDEN  
GLOS. GL55 6HS  
+44 (0) 7563 562407  
EMAIL clive.daws@gmail.com

Client  
**VALE GREEN ENERGY**

Project Title  
**PROPOSED NEW FLEXFERMENTER @ SPRINGHILL FARM SALTERS LANE LOWERMOOR PERSHORE. WR10 2PE**

Drawing Title  
**EXISTING AND PROPOSED SITE LAYOUTS**

Scale  
**1/2000, 1/200, 1/20 @ A1**

Date  
**NOV 17**

Drawn by  
**CLIVE DAWS**

Drawing Number  
**C1609/1**

Revision  
**B**

2017