




1 View from new pedestrian entrance



2 Hall exterior from north

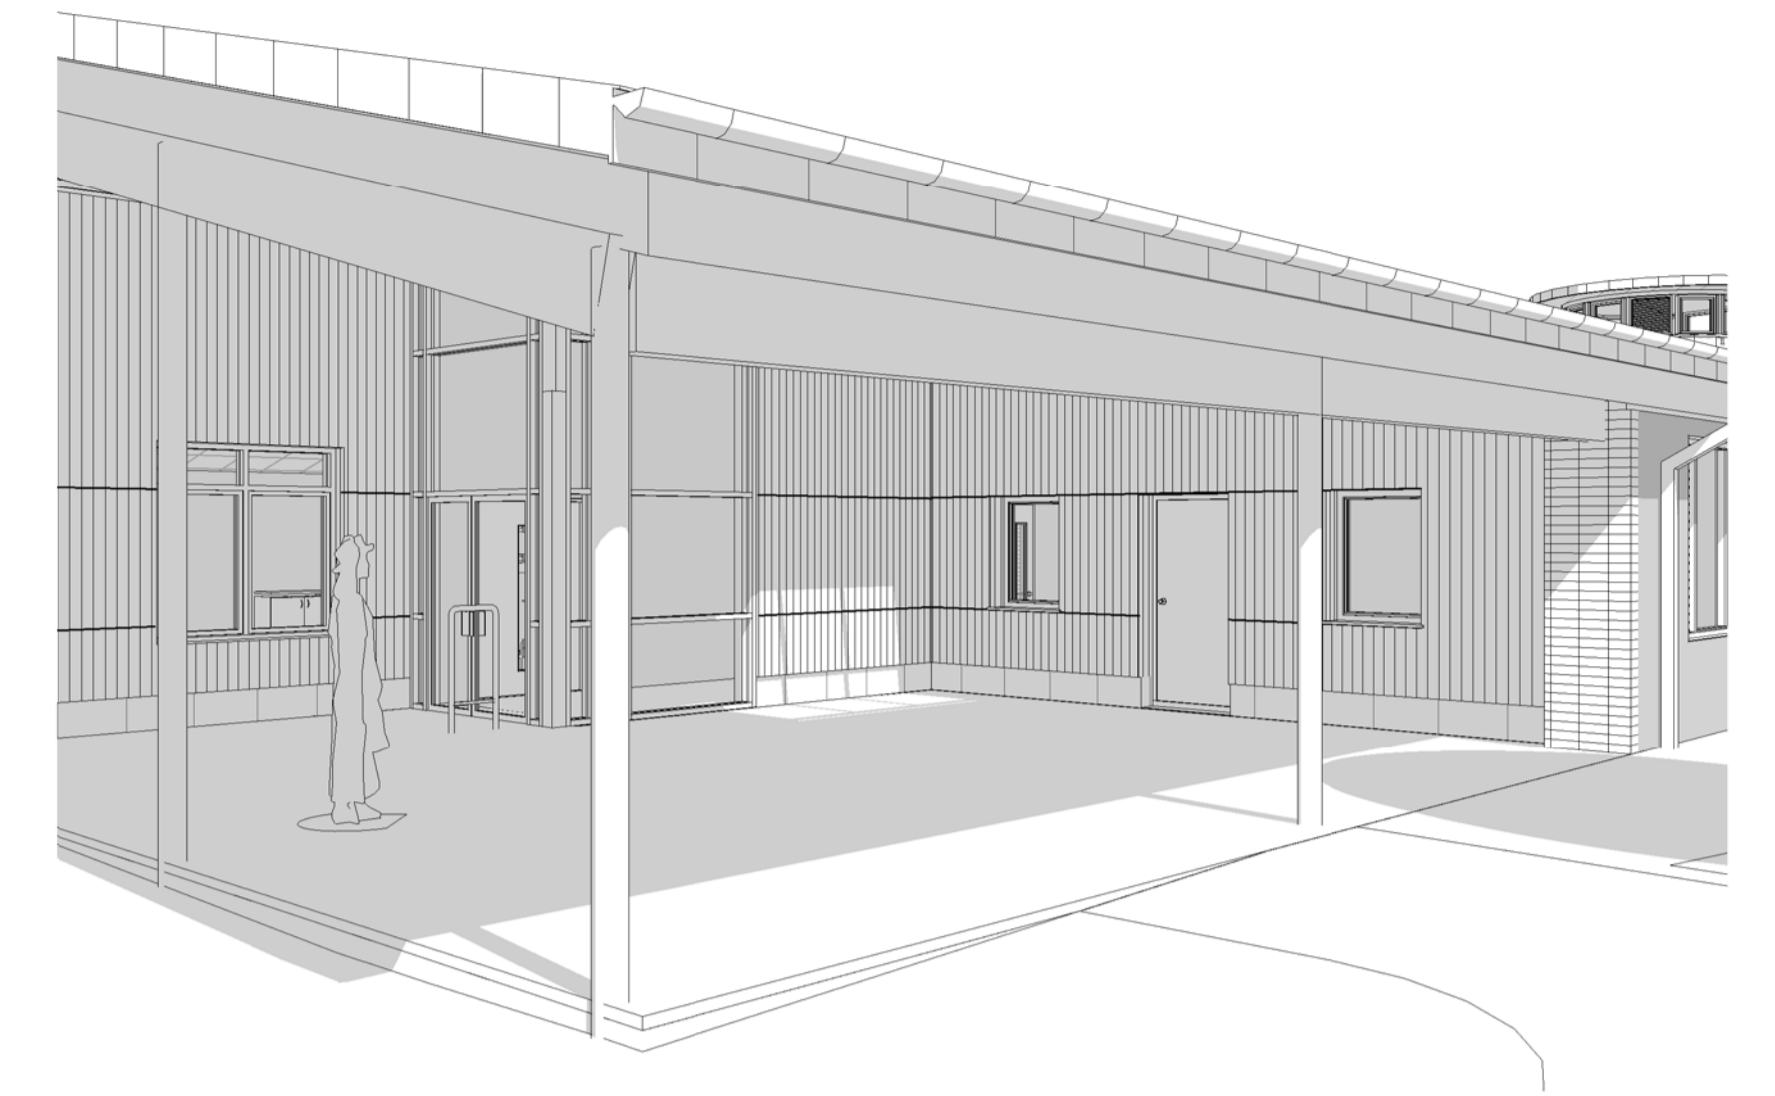

3 Nursery covered play




4 Top of amphitheatre



5 approach to main entrance



6 View from north west

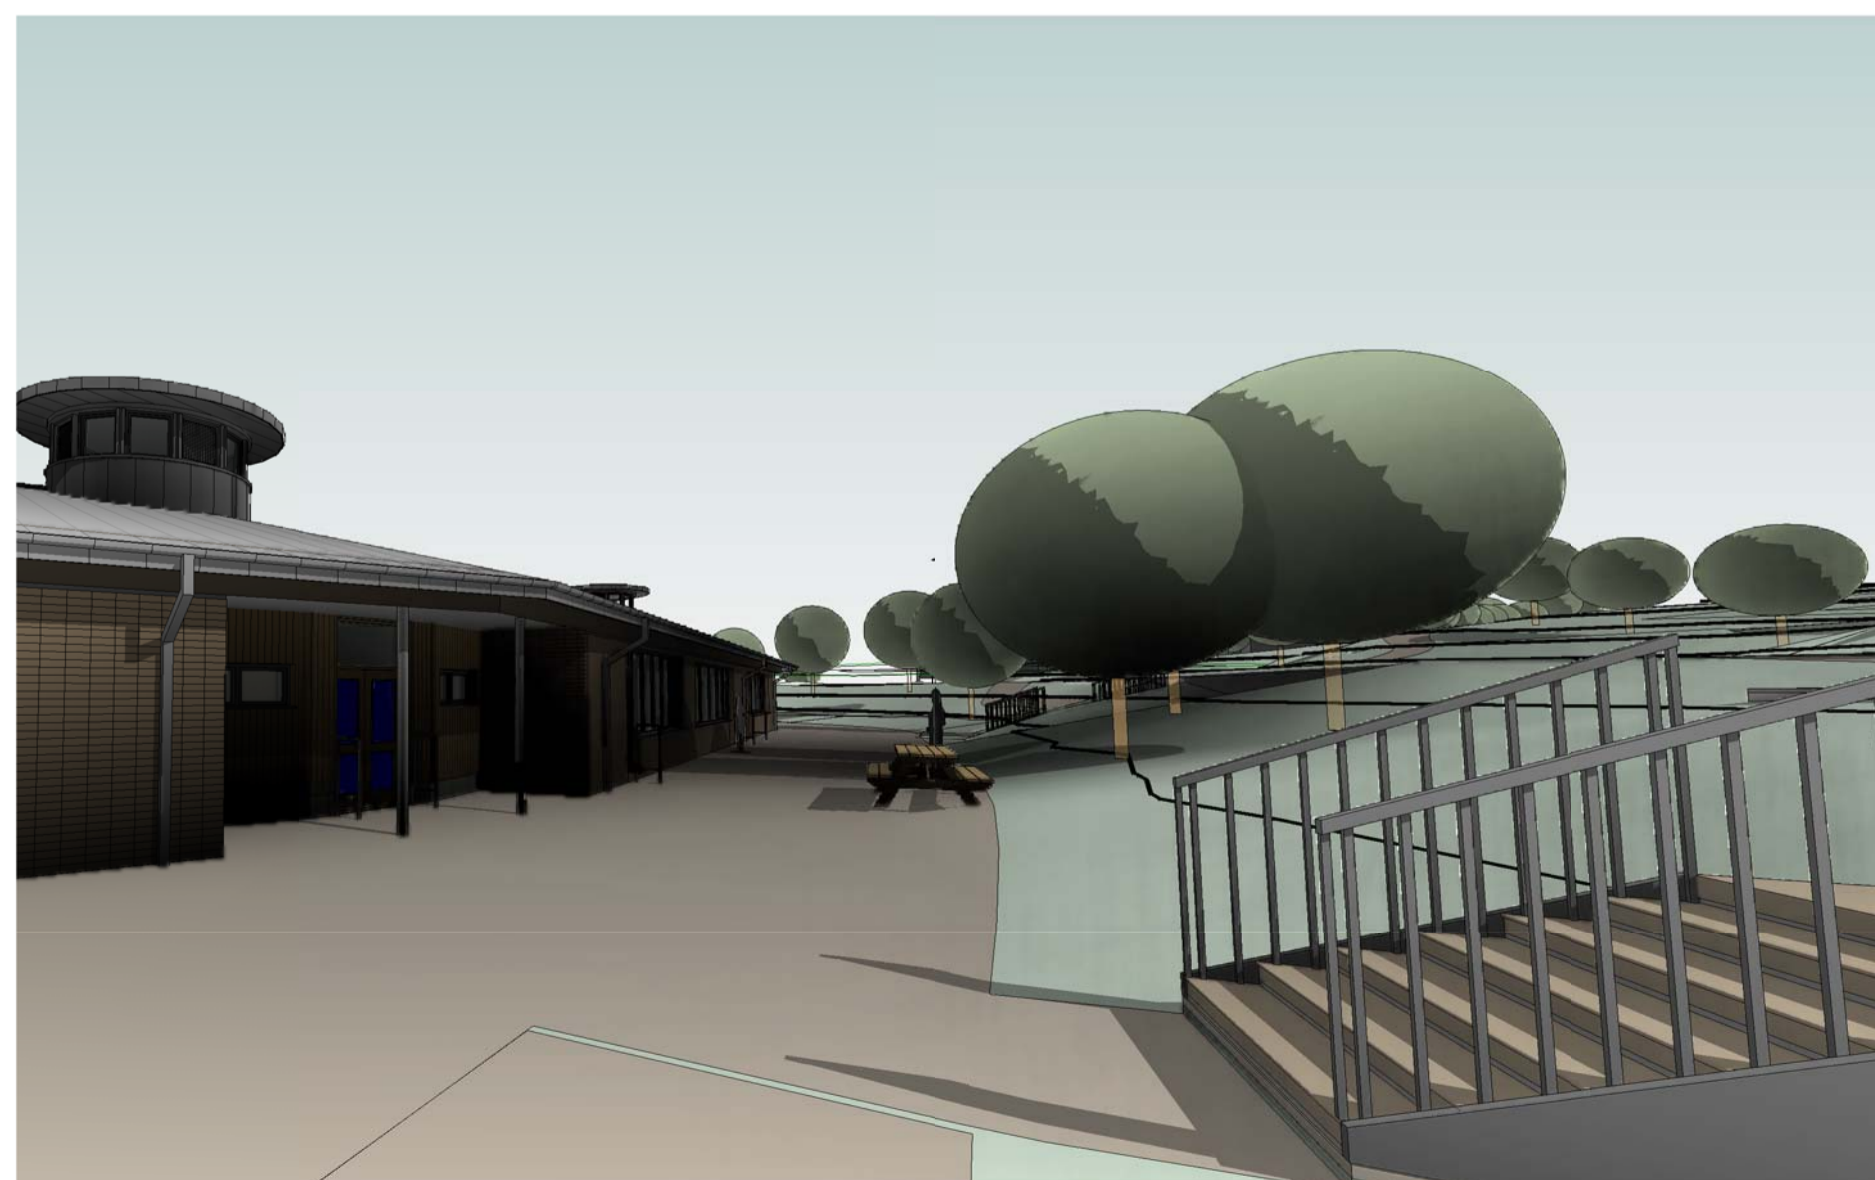

7 KS1 Pupil entrance



8 Amphitheatre from hall

Please note that these external views illustrate the overall form of the building rather than specific details.

Rev	Date	Description	Drawn	Issued	Rev'd	Aprvd
Revision Schedule						
JACOBS™						
Client Worcestershire County Council						
Project New Holyoakes Field First School at Brockhill East						
Drawing title Indicative External Views						
Drawing Status PLANNING						
Scale DO NOT SCALE						
Jacobs No.						
JPI No. BW10099L A-DG-P08						
Drawing Number BW10099L A-DG-P08						
					Sheet No.	Rev
This drawing is not to be used in whole or part other than for the intended purpose and project as defined on this drawing. Refer to the contract for full terms and conditions.						