



1 External Classroom Space




2 View from North West



3 Aerial View from the South




4 Aerial View from the South West

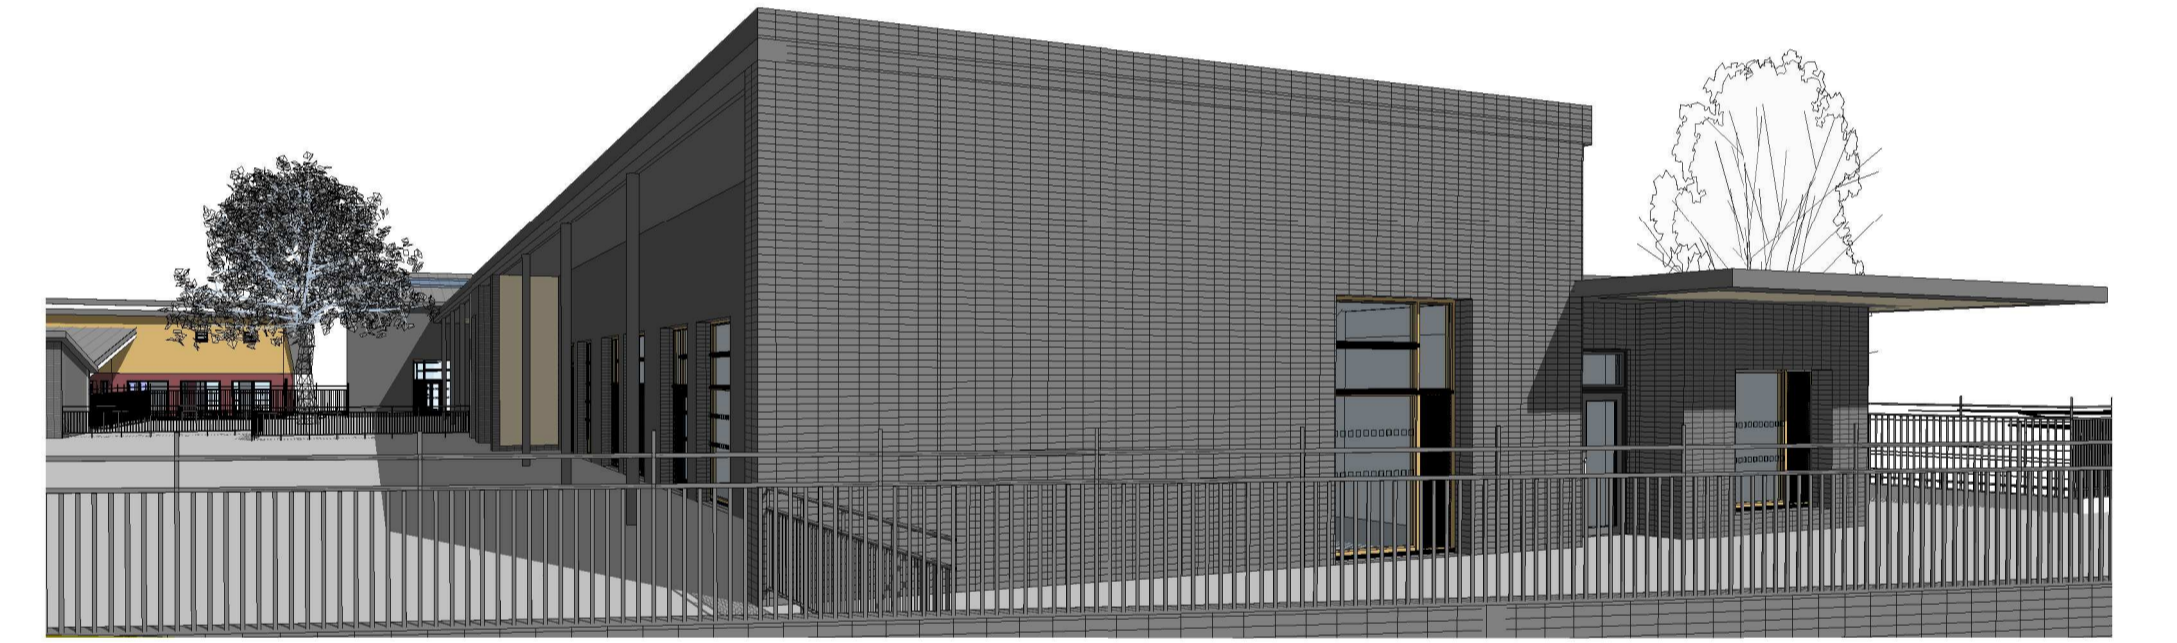

5 KS2 Block Side Entrance



6 View from South East Corner

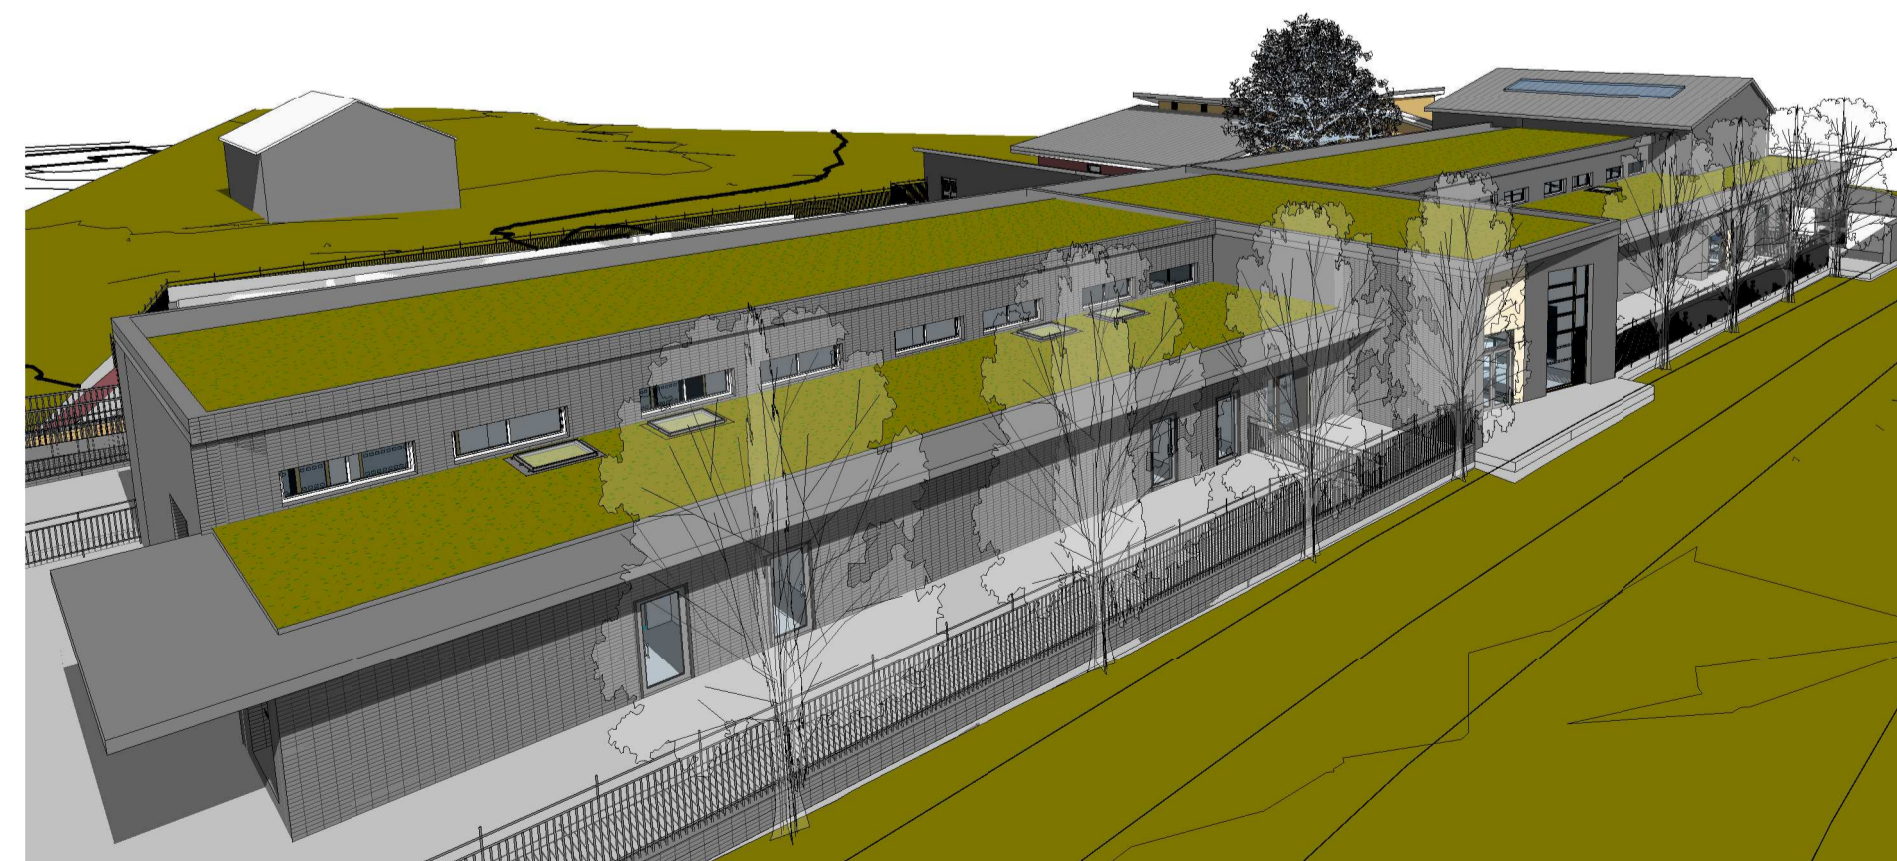

7 South East View



8 Main Entrance North East View

Rev	Date	Description	Drawn	Issued	Rev'd	Apr'd
Revision Schedule						
JACOBS™						
Client Worcestershire County Council/ Mercian Educational Trust						
Project Malvern Vale Primary School						
Drawing title 3D Model Images						
Drawing Status						
Scale						DO NOT SCALE
Jacobs No.						
JPI No. BW10100L A-M3-0250						
Drawing Number BW10100L A-M3-0250						Sheet No.
						Rev
This drawing is not to be used in whole or part other than for the intended purpose and project as defined on this drawing. Refer to the contract for full terms and conditions.						