


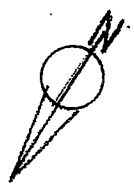

scale 1:600 @ A3




SEE 17-374-PL-101 A for details

Lagoon - emergency water for fire fighting



1.0M litres (14m x 23m x 3.2m deep) plus margins

Collection pond for used fire fighting water (14m x 12m x 3.2m deep) plus margins

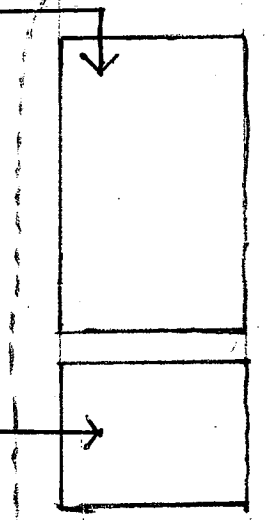


Concrete Access Road

LEGEND

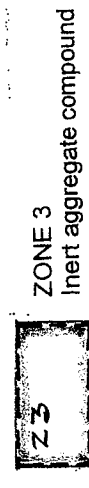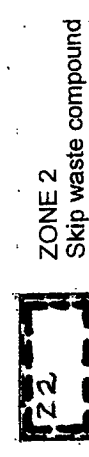

GREEN LANE DESIGN
PRICKLEYGREEN WORCESTER

01886 888294

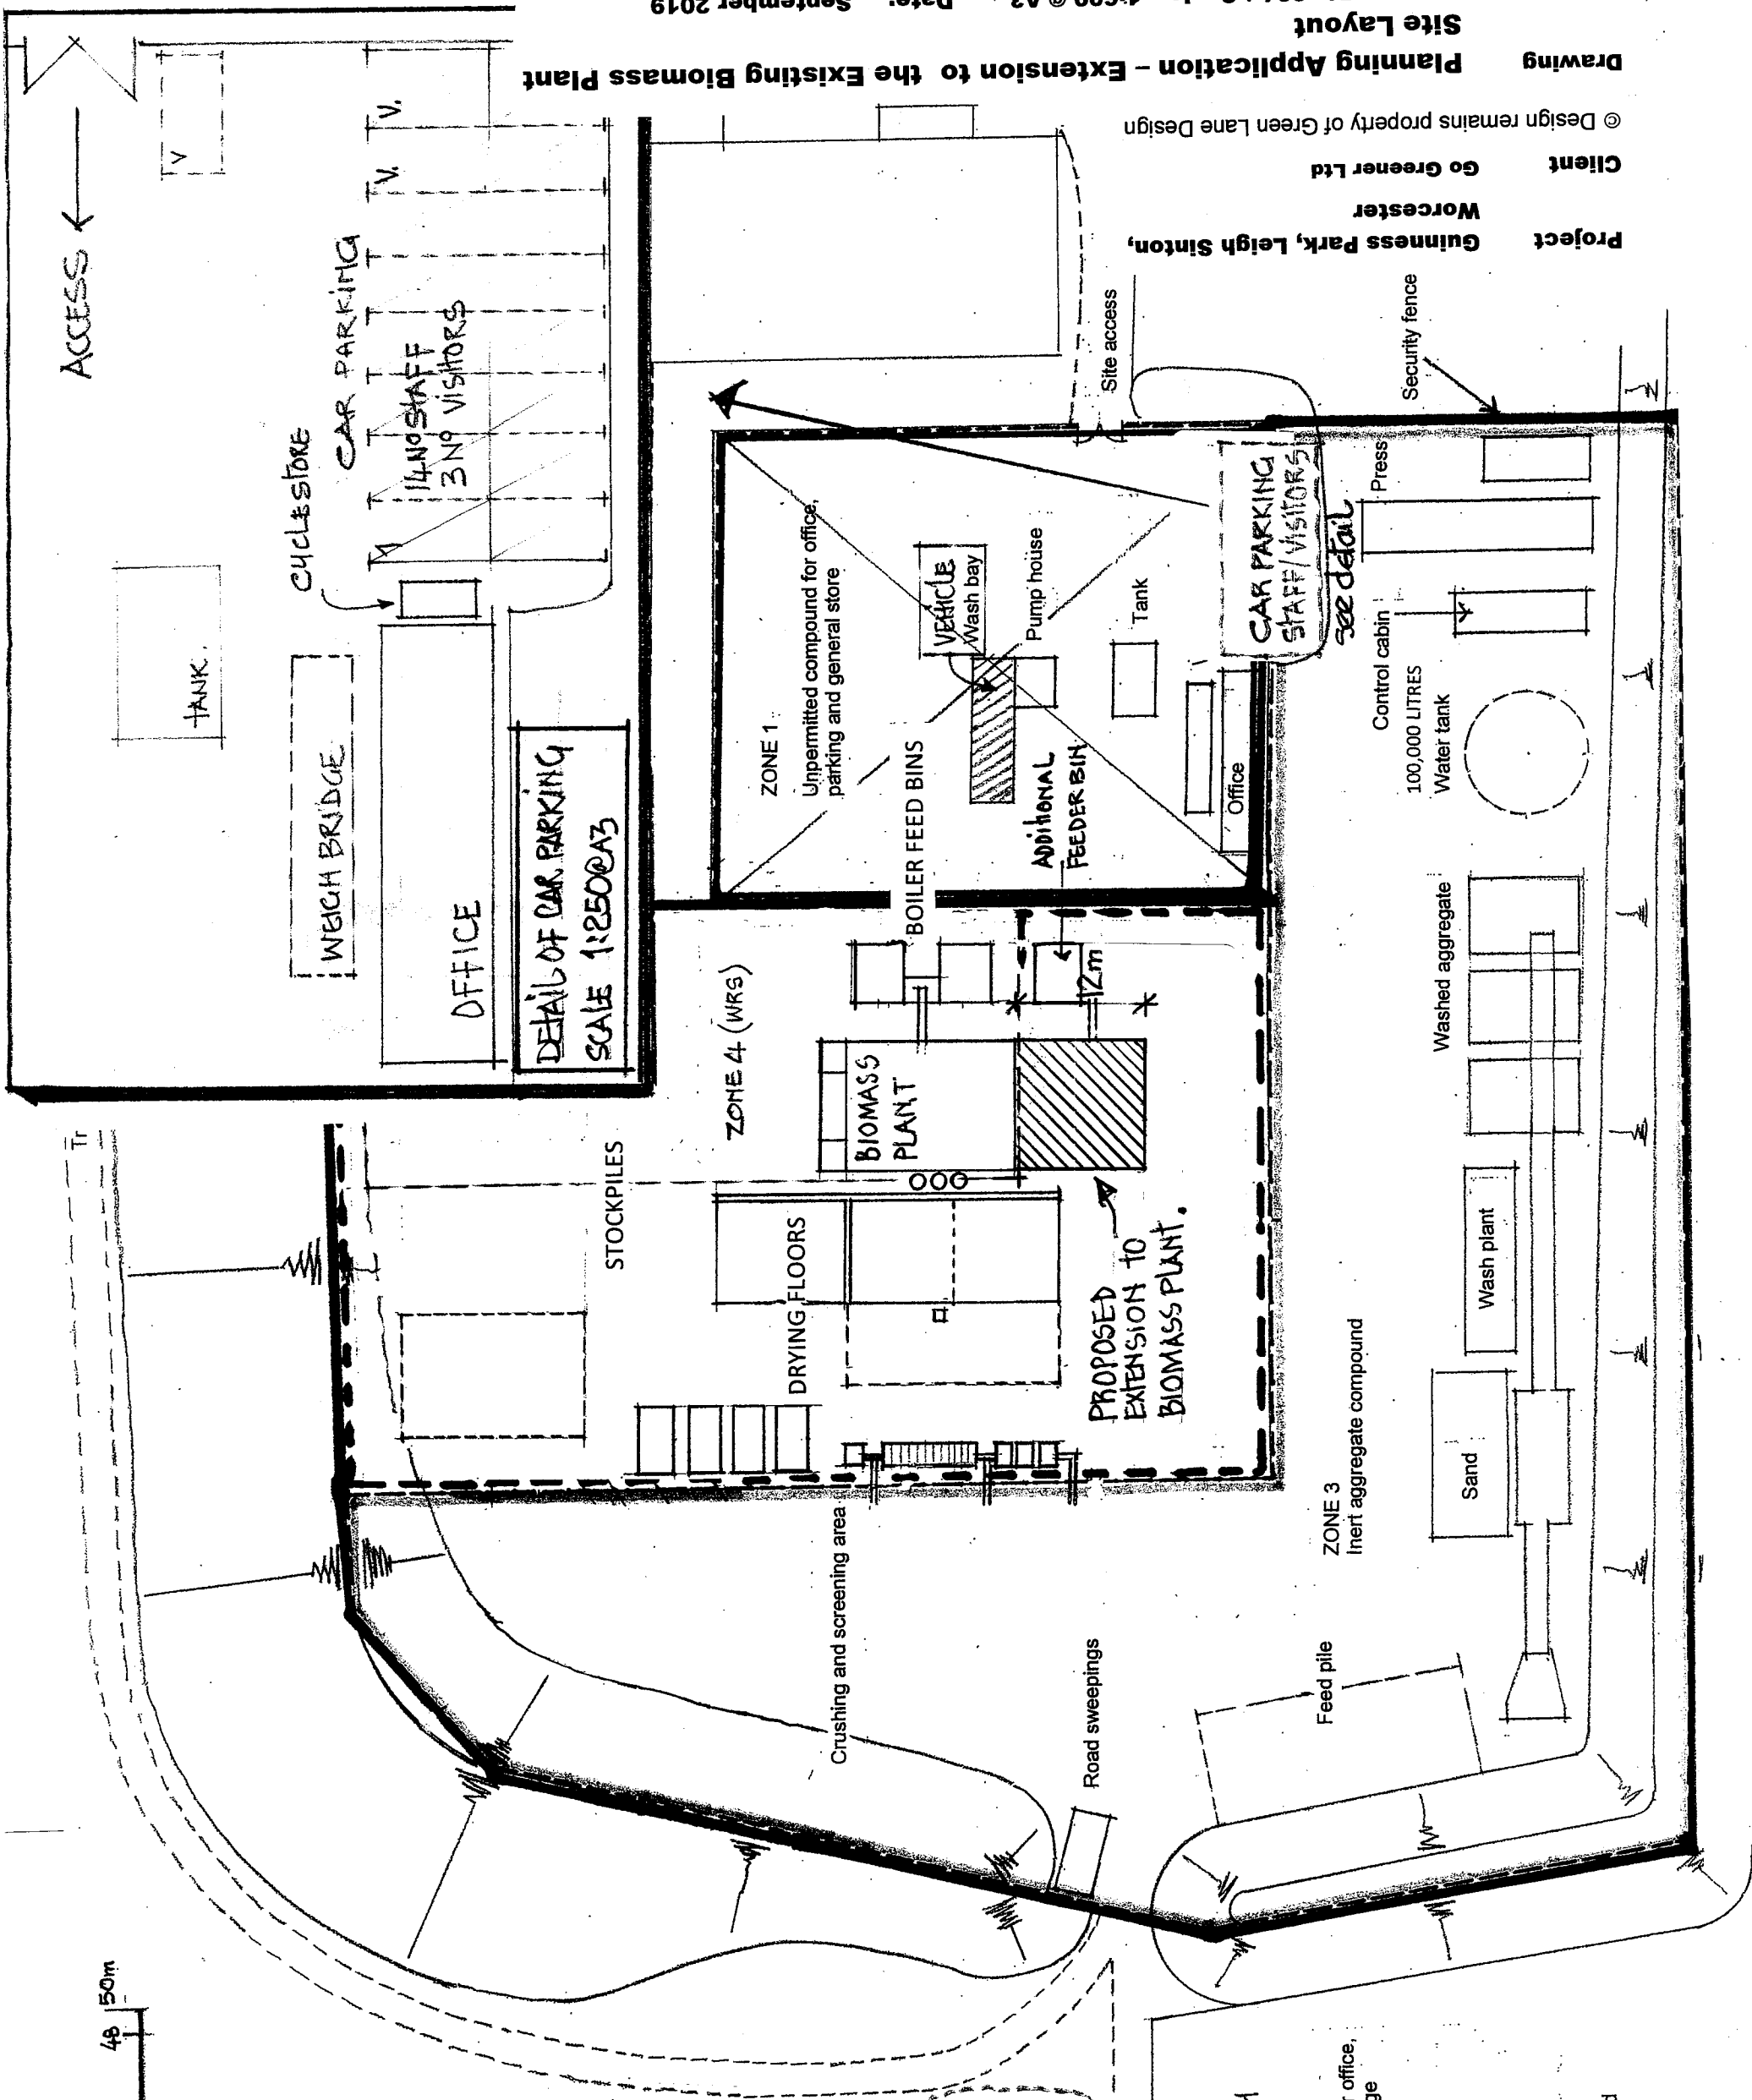

Planning Application - Extension to the Existing Biomass Plant

Project Guinness Park, Leigh Sinton, Worcester
Client Go Greener Ltd
© Design remains property of Green Lane Design

Site Layout
Drawing no. 17-374-PL-001A scale 1:600 @ A3 Date: September 2019
Rev A Feder bin added Oct 19