


LOCATION PLAN
Scale 1:1250

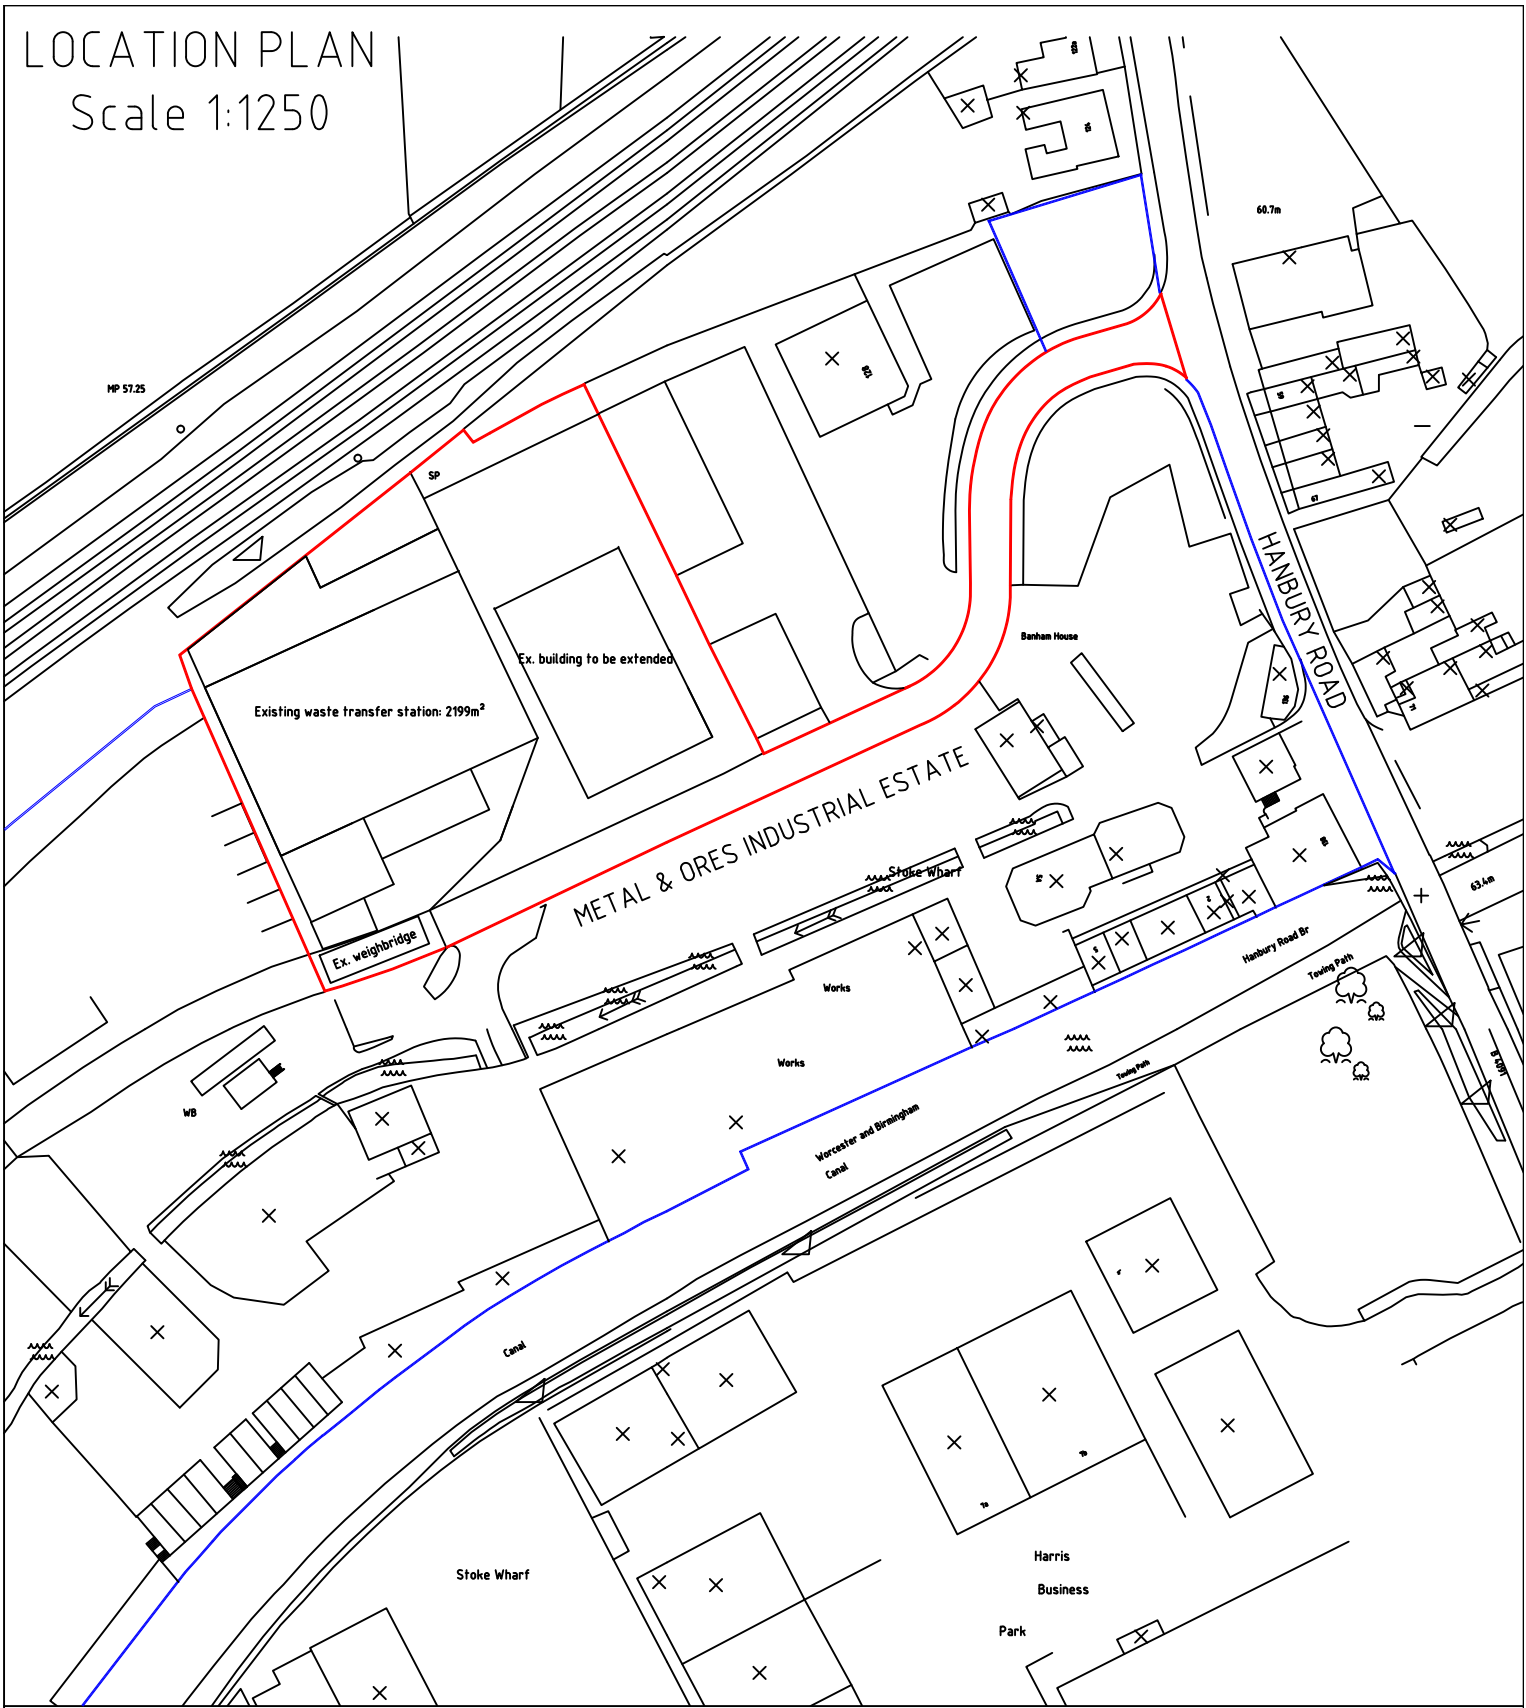

Metal & Ores Industrial Estate
Hanbury Rd
Stoke Prior
Bromsgrove B60 4JZ

