




PROPOSED FRONT (SE) ELEVATION

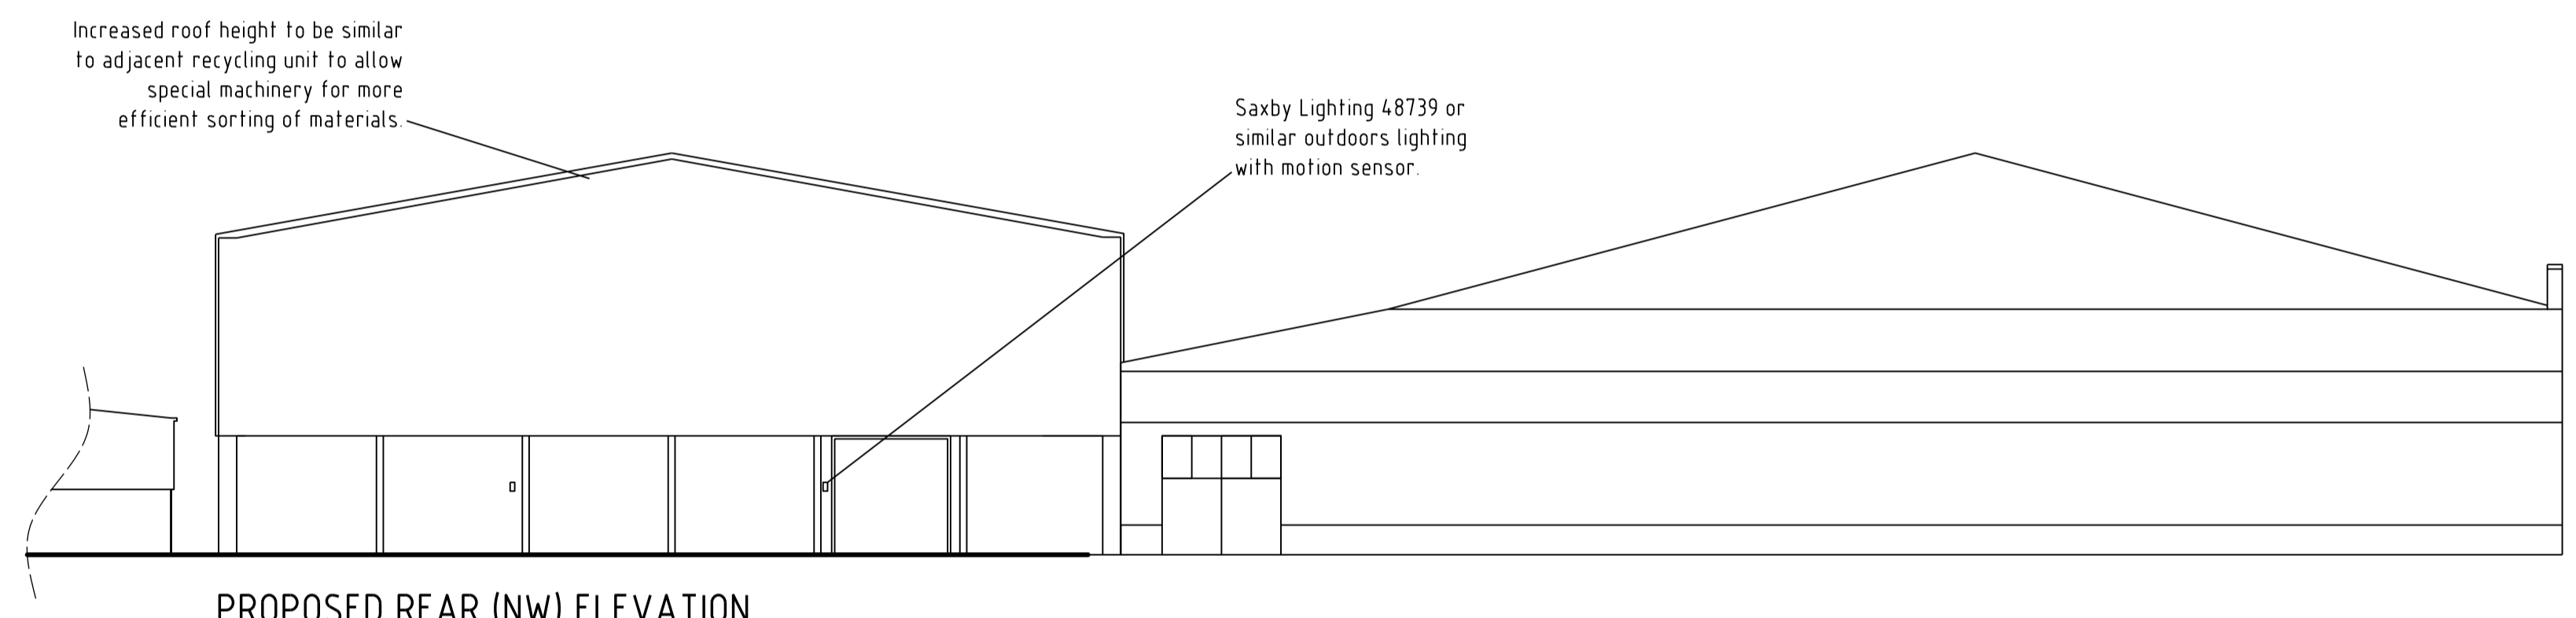

PROPOSED REAR (NW) ELEVATION

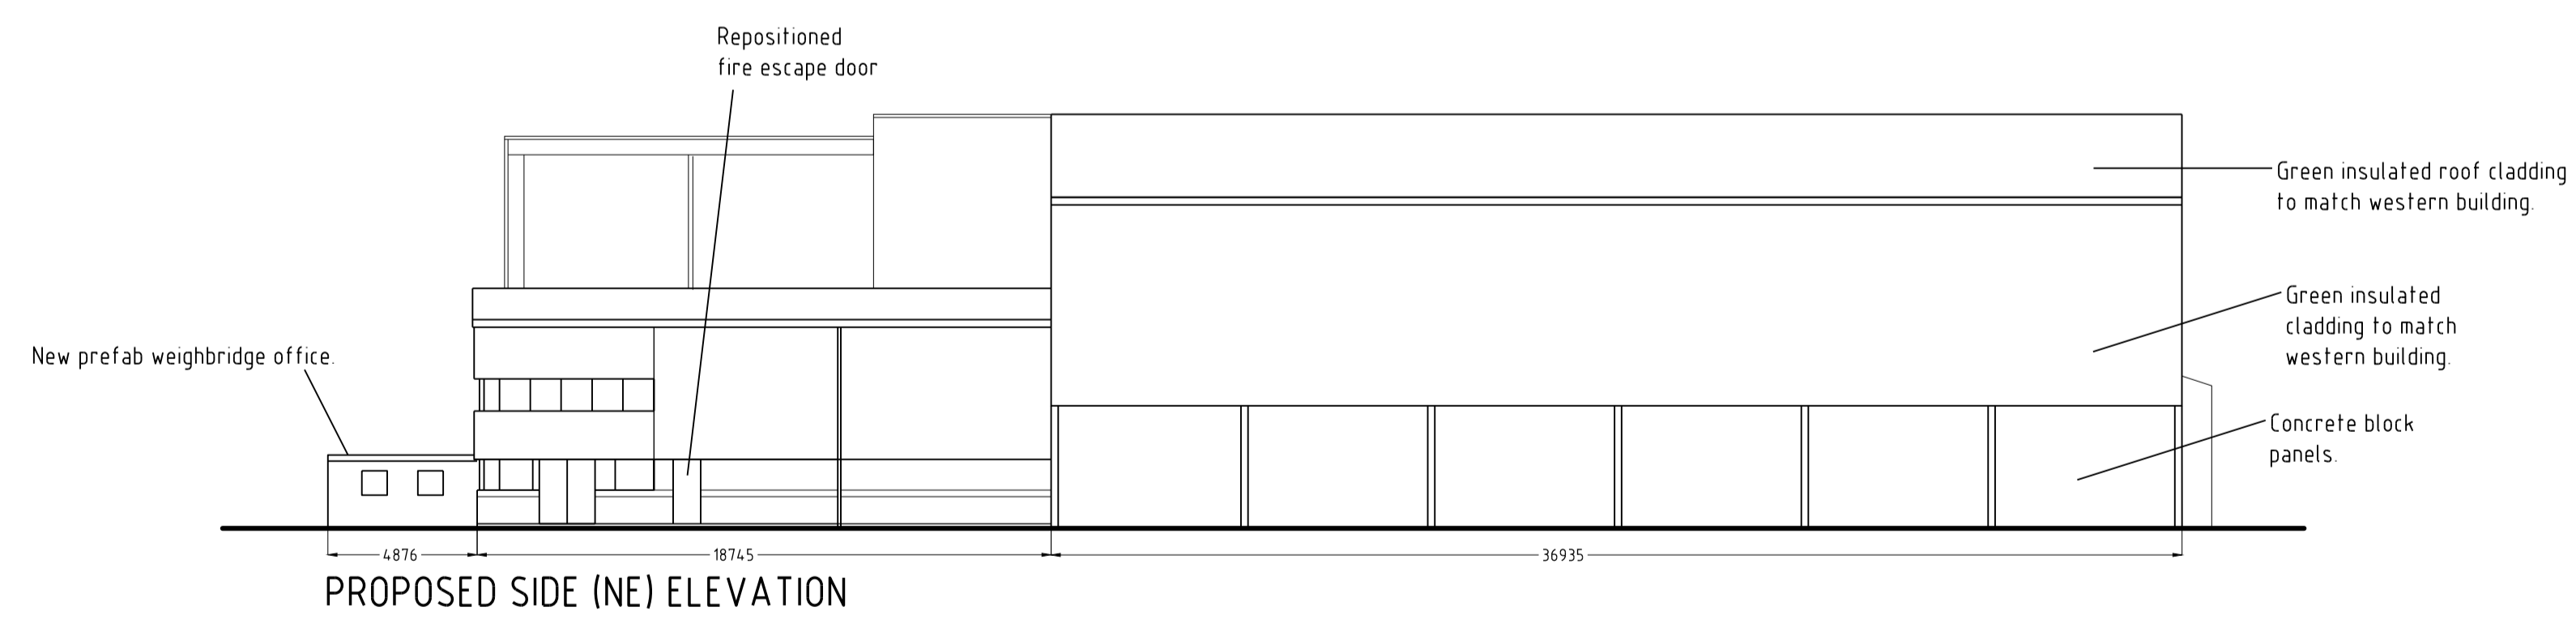

PROPOSED SIDE (NE) ELEVATION

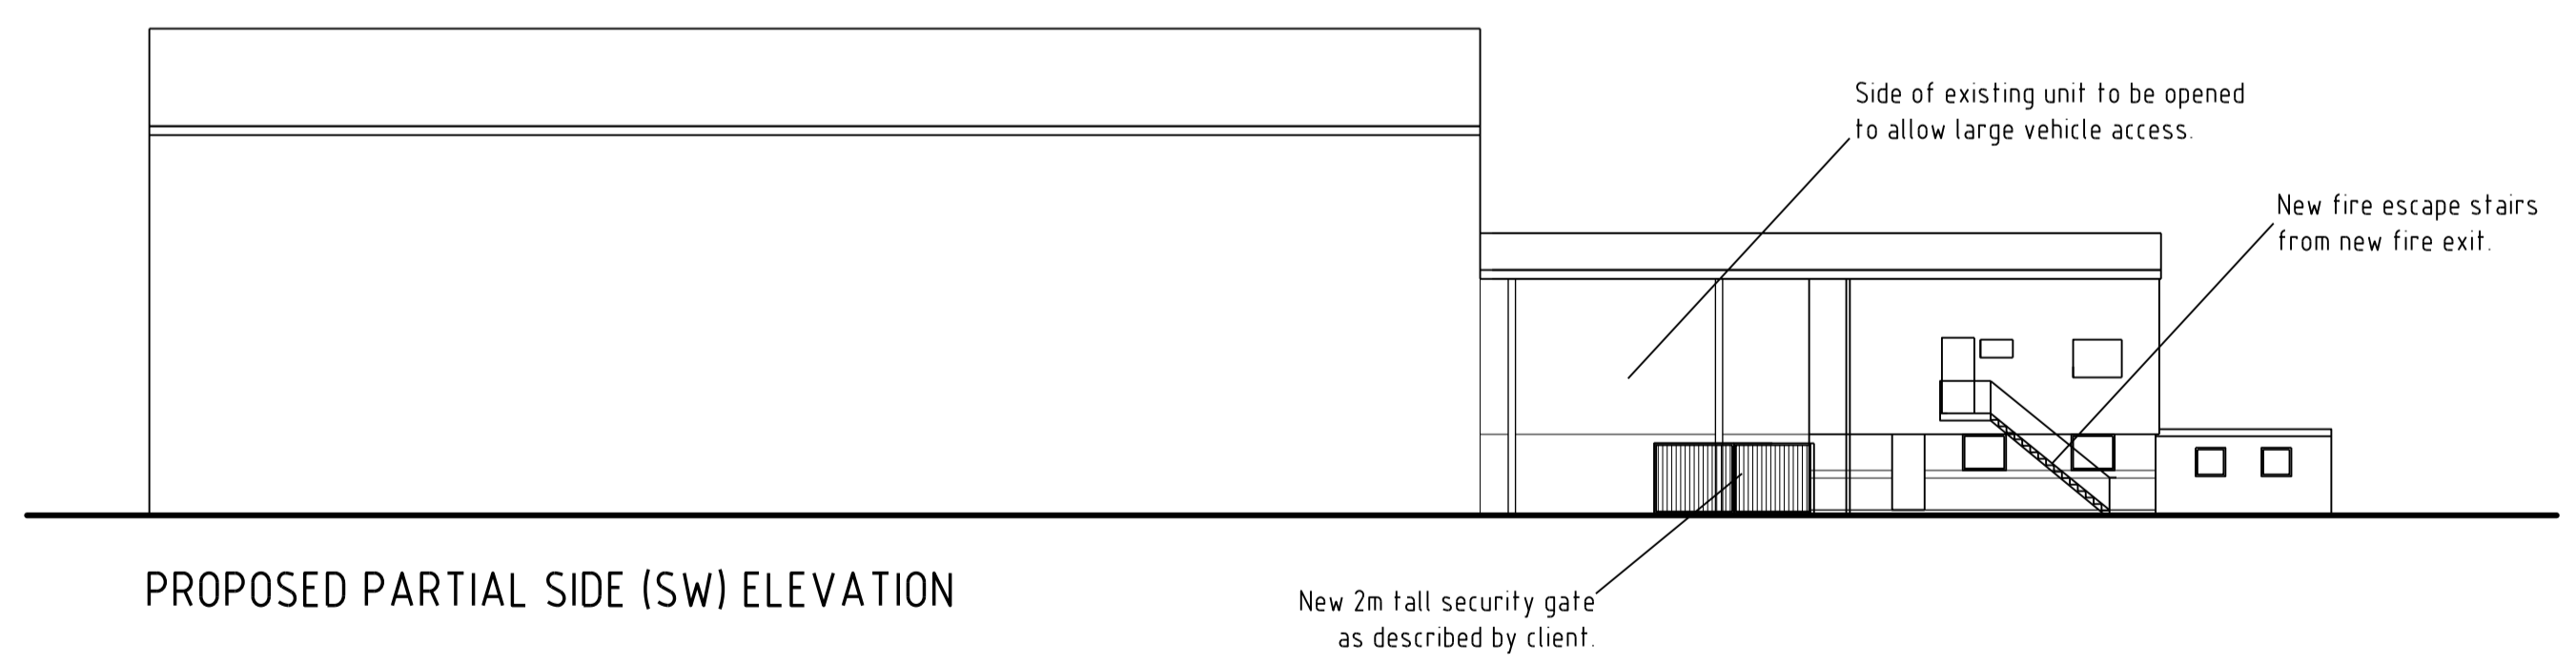

PROPOSED PARTIAL SIDE (SW) ELEVATION

REVISIONS			
FORRESTER ASSOCIATES			
<small>SPADESBOURNE HOUSE, 184 WORCESTER ROAD, BROMSGROVE, WORCS. B61 7AZ. TEL (01527) 833876</small>			
PROJECT			
Extension to existing industrial building at:			
Metal & Ores Industrial Estate			
Hanbury Rd			
Stoke Prior			
Bromsgrove B60 4JZ			
TITLE		DRAWING NUMBER	
Full Elevations		19:16A:06	
DATE	SCALE	DRAWN	AM
Sep'20	1:200 @ A1		