


Notes
None

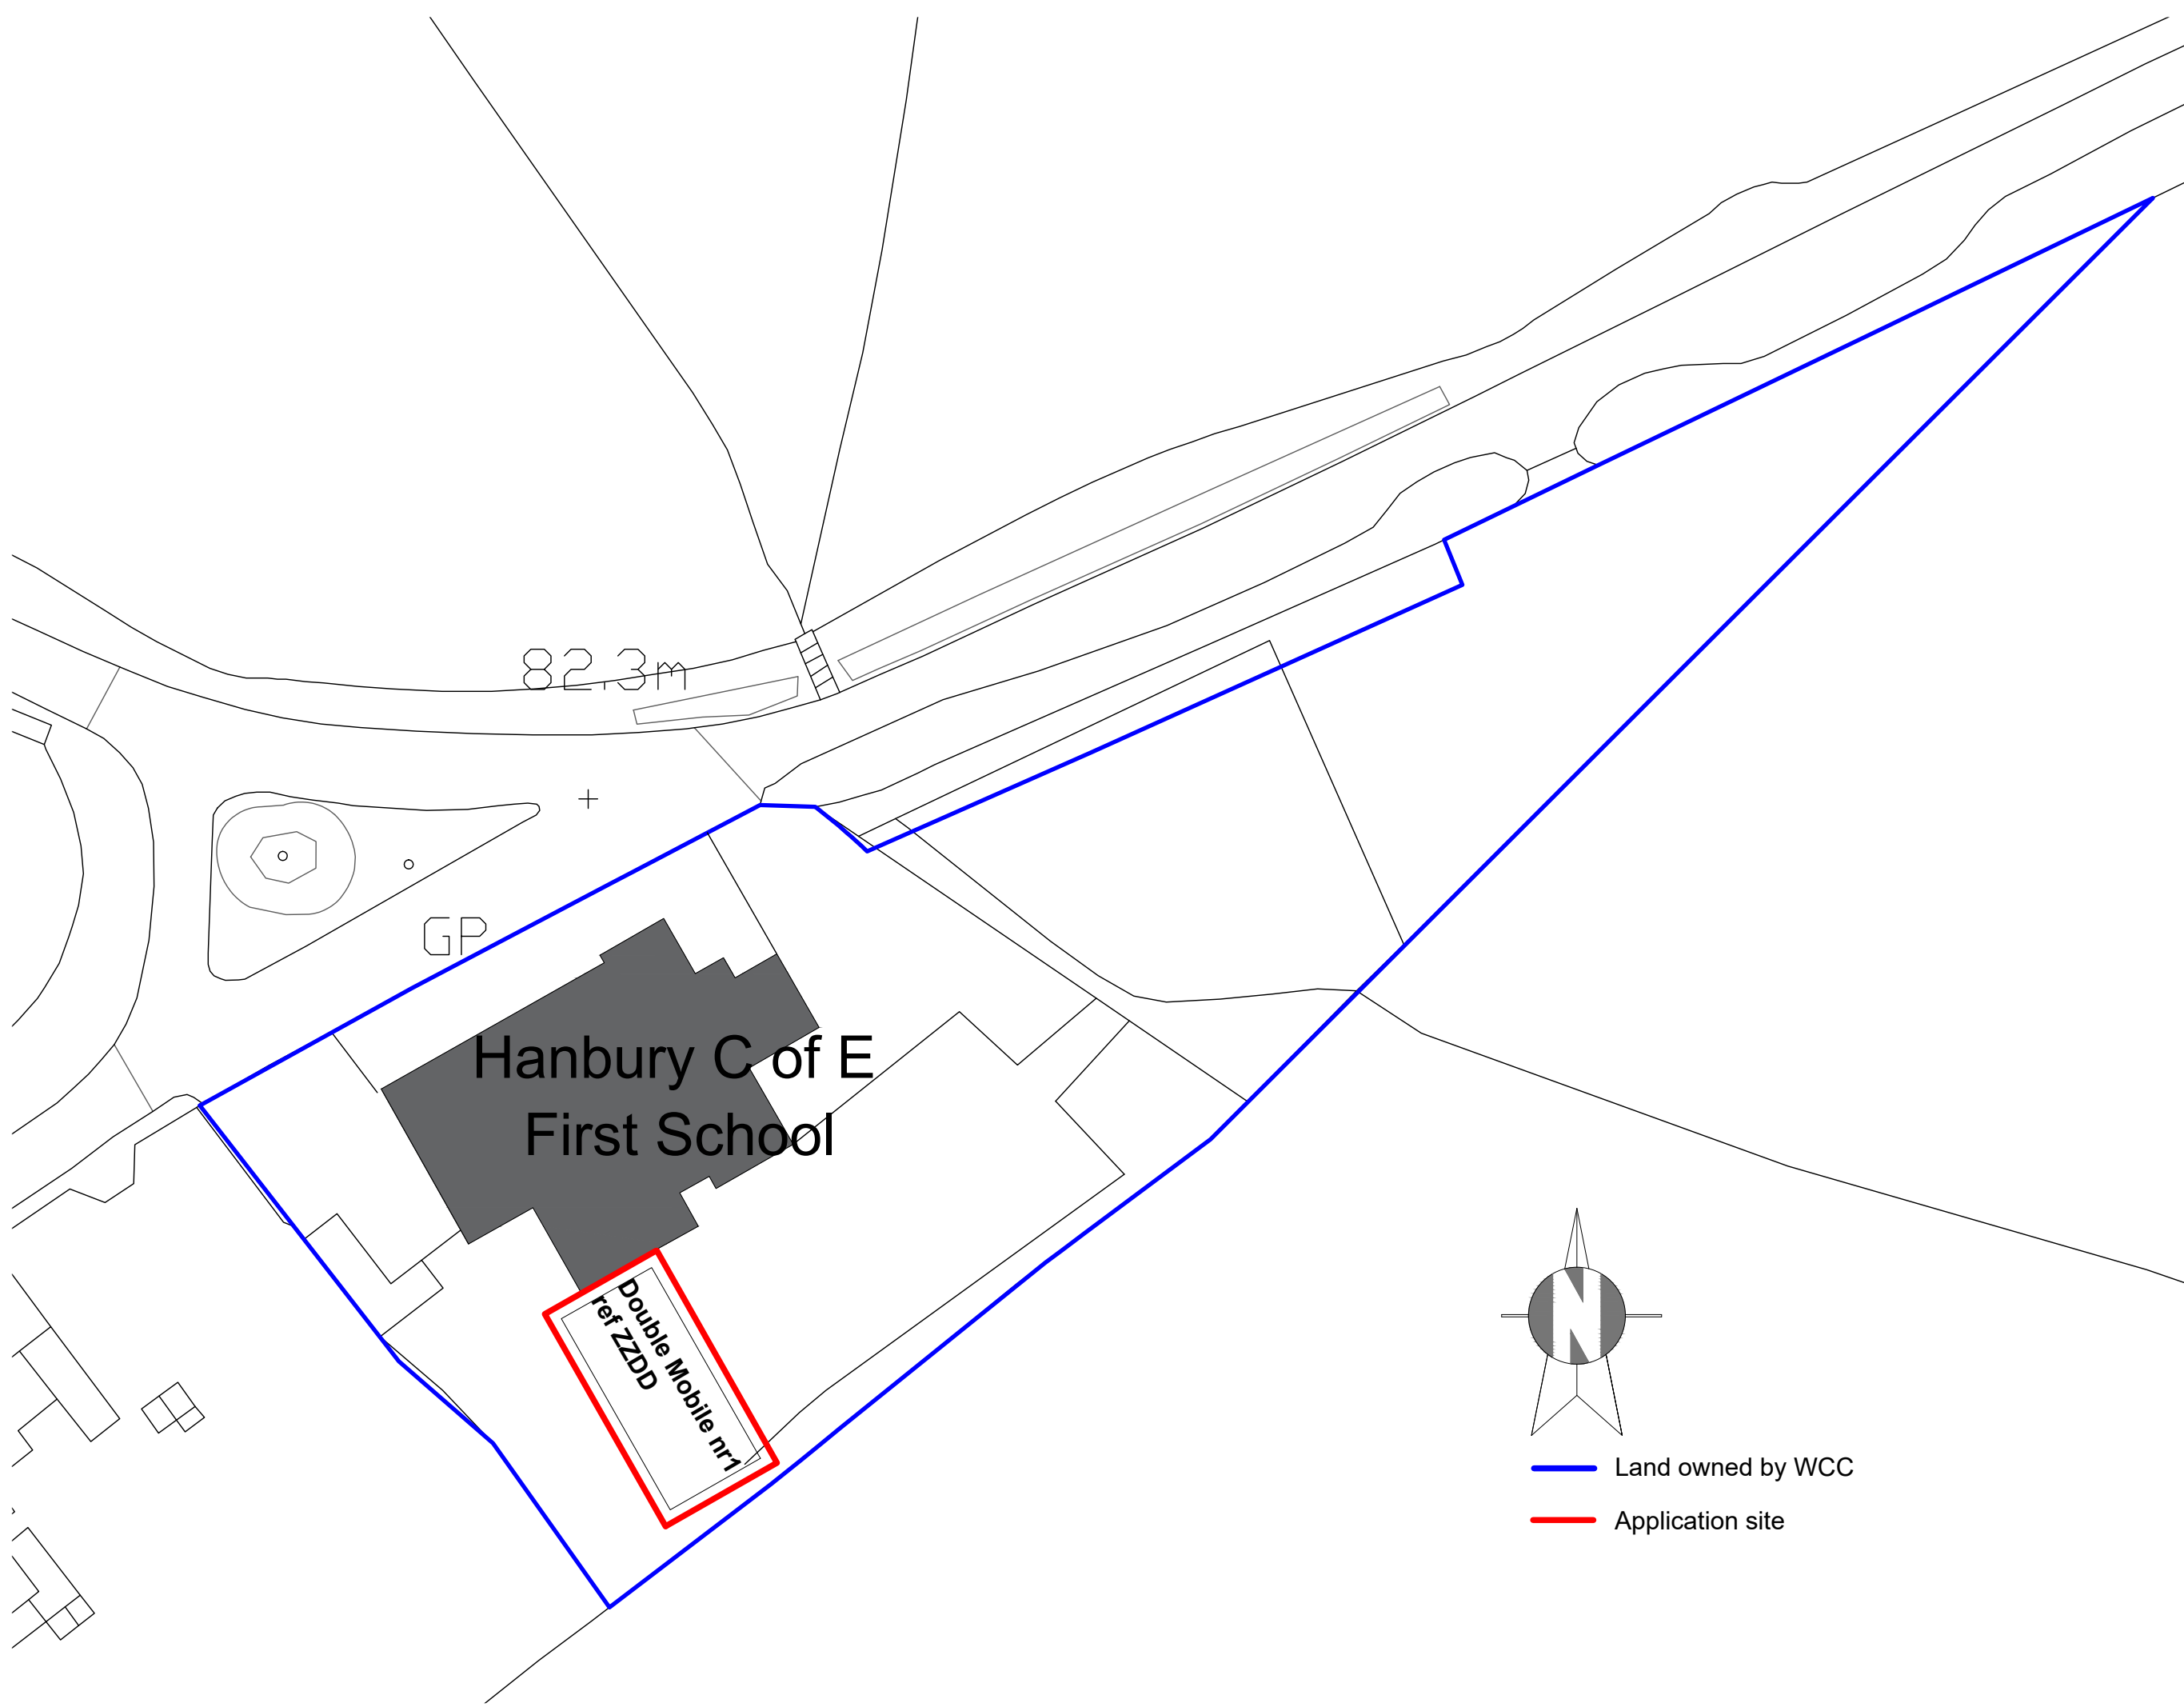

Revisions
None

Property	Hanbury C. E. First School Hanbury Worcestershire, B60 4BS		
Project	MODULAR CLASSROOM PLANNING APPLICATION RENEWAL ZZDD		
Drawing title	LOCATION PLAN 1:500		
Scale	@A3	Date	Feb 2020
Drawn	AZ	Checked	RW
e-mail	alan.zawadowski@placepartnership.co.uk		
Site Ref	4CA7		
Project No	30104860		
Drawing No	001		
Drawing status	PLANNING		