



ELEVATION A


Black plastic fascia
 Black plastic rainwater pipe
 White uPVC windows
 Boarded plinth

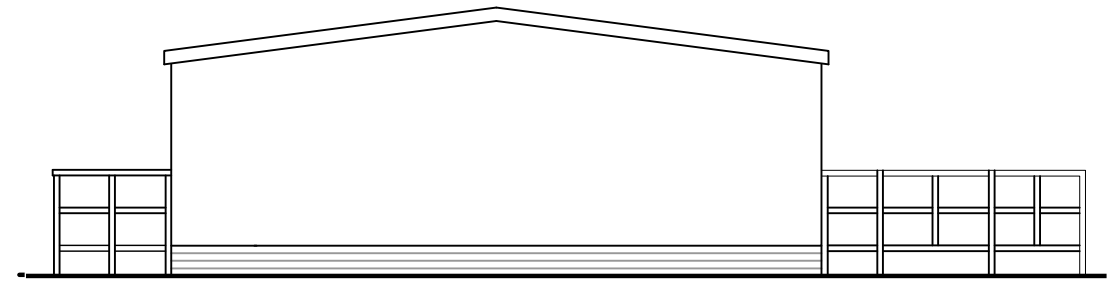

ELEVATION B

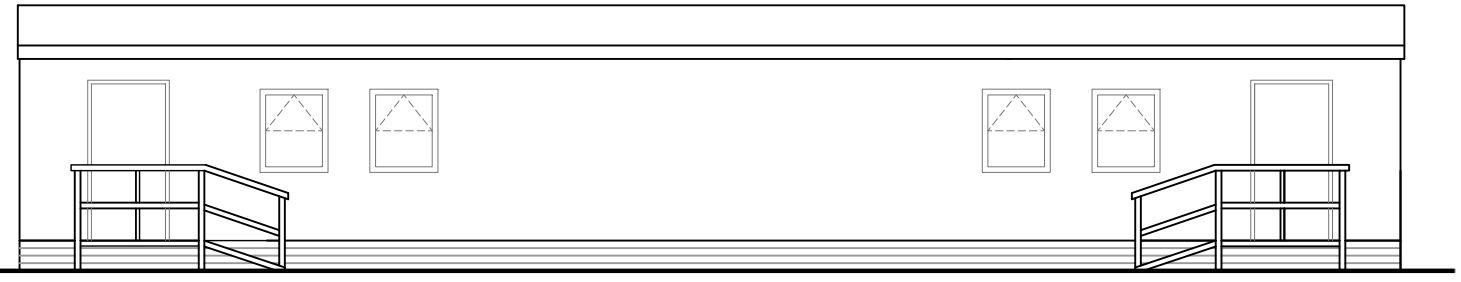


ELEVATION C

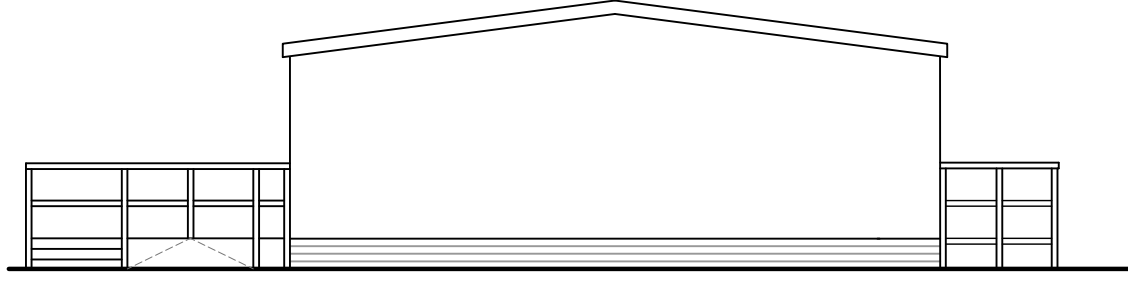


ELEVATION D

Notes
 None

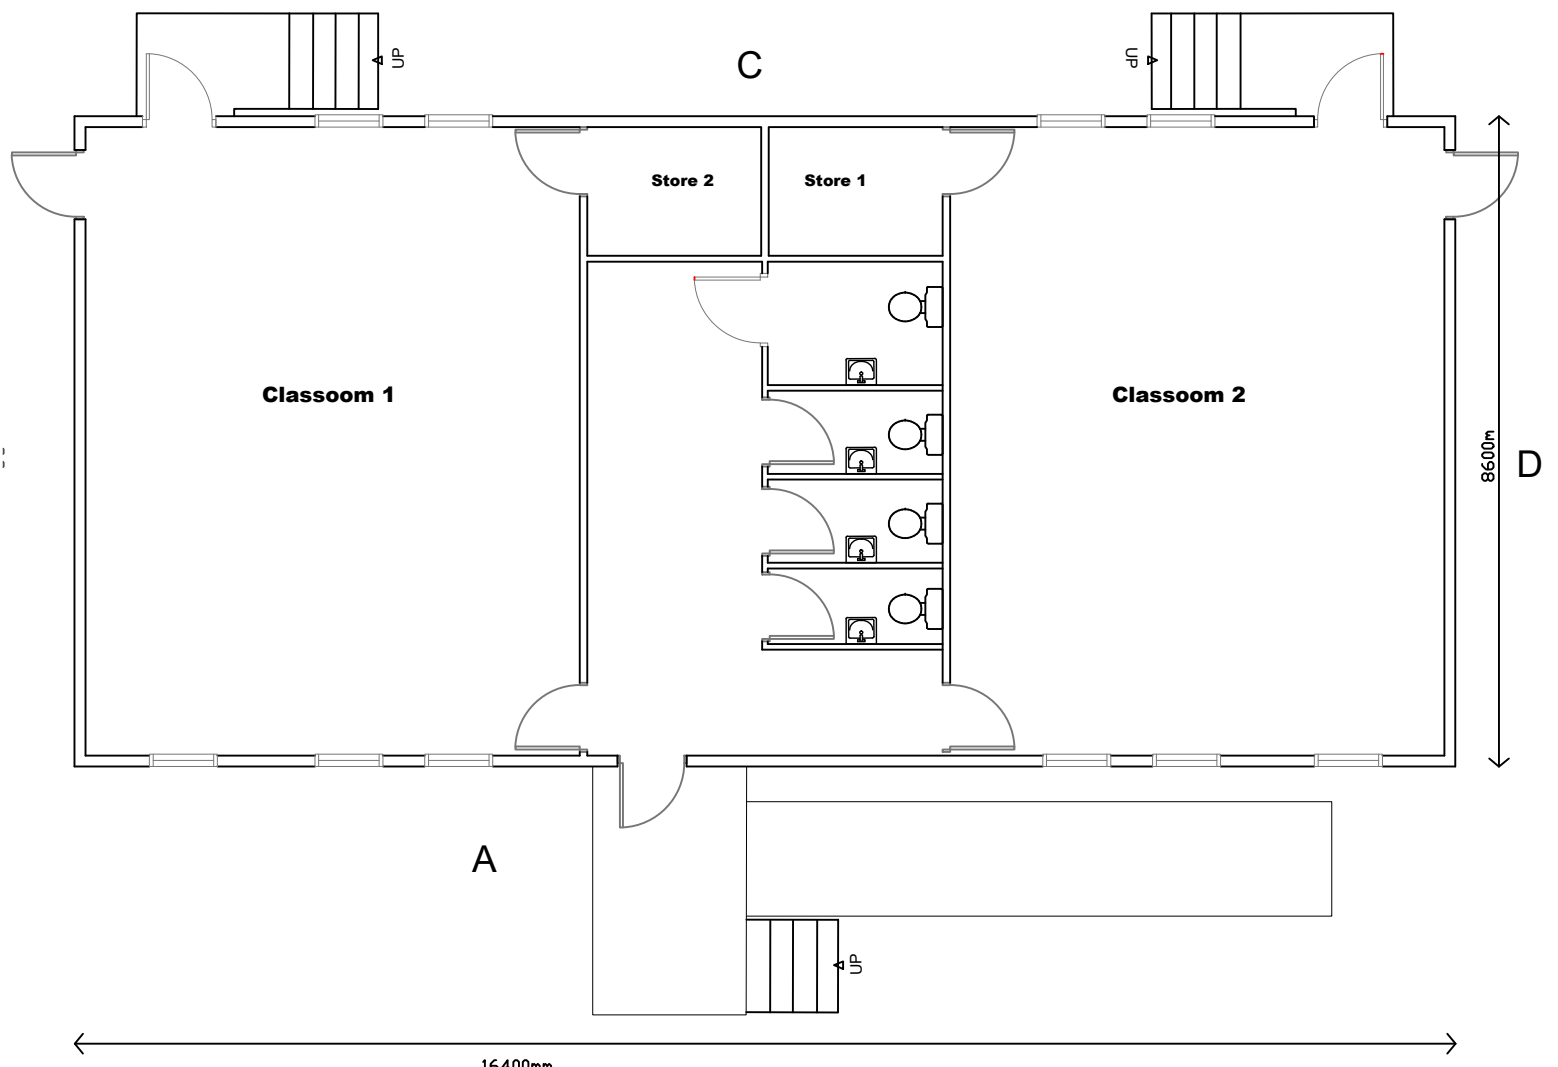

EXISTING PLAN

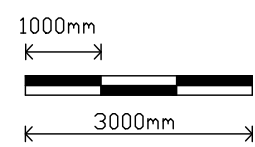

Revisions
 None

Property
 Hanbury C. E. First School
 Hanbury
 Worcestershire, B60 4BS

Project
 MODULAR CLASSROOM
 PLANNING APPLICATION RENEWAL
 ZZDD

Drawing title
 PLANS & ELEVATIONS

Scale @A3 1:100 Date FEB 2020

Drawn AZ Checked RW

e-mail alan.zawadowski@placepartnership.co.uk

Site Ref 4CA7

Project No
 30104860

Drawing No
 002

Drawing status
 PLANNING