


**LEGEND**

	Red line planning boundary
	Existing retained footway
	Proposed carriageway
	Proposed footway
	Existing public highway
	Public Right of Way

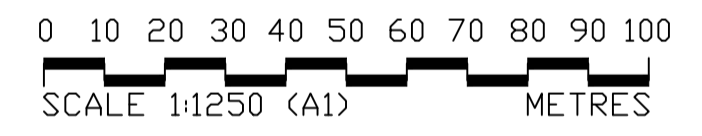

P01	12/08/20	FOR INFORMATION	MAT	JB	JB	JF
Rev	Rev. Date	Purpose of revision	Drawn	Checked	Rev'd	Apprv'd

**JACOBS**  
 Red Hill House, 227 London Road, Worcester, WRS 2JG  
 Tel: +44(0)1905 361 361  
 www.jacobs.com

Client **worcestershire**  
 county council

Project **UPTON A38 ROUNDABOUT**

Drawing title **EXISTING AND PROPOSED SITE**

Drawing status **S2 - SUITABLE FOR INFORMATION**

Scale 1:1250@A1 **DO NOT SCALE**

Jacobs No. B2367219 Rev **P01**

Client no. CP01083

Drawing number **B2367219-02-JAC-GEN-00-DR-C-0101**

C:\working\jacobs\_uk\_highways\_ssf\legintl\_thorntonm\0182559\B2367219-02-JAC-GEN-00-DR-C-0101.dwg - 13/08/2020 11:17:11 - A1Frame - ThorntonM

THIS MAP IS REPRODUCED FROM ORDNANCE SURVEY MATERIAL BY JACOBS, ON BEHALF OF WORCESTERSHIRE COUNTY COUNCIL. WITH THE PERMISSION OF THE CONTROLLER OF HER MAJESTY'S STATIONERY OFFICE. UNAUTHORISED REPRODUCTION INFRINGES CROWN COPYRIGHT AND MAY LEAD TO PROSECUTION OR CIVIL PROCEEDINGS. LICENCE 100024230