


Chadwich Lane

Revised Phased Working & Restoration Scheme
 rising from 154m aOD to 162m aOD

The revised phased working and restoration scheme has been produced to address water matters concerns, raised as part of consultation. The base of proposed mineral extraction rising from the originally submitted 154m aOD to 162m aOD. The limit of mineral extraction now extending further south and west within the previously submitted application boundary to allow for the creation of a site internal, surface water management system, including 2No. water catchment and treatment systems (Downstream Defender).

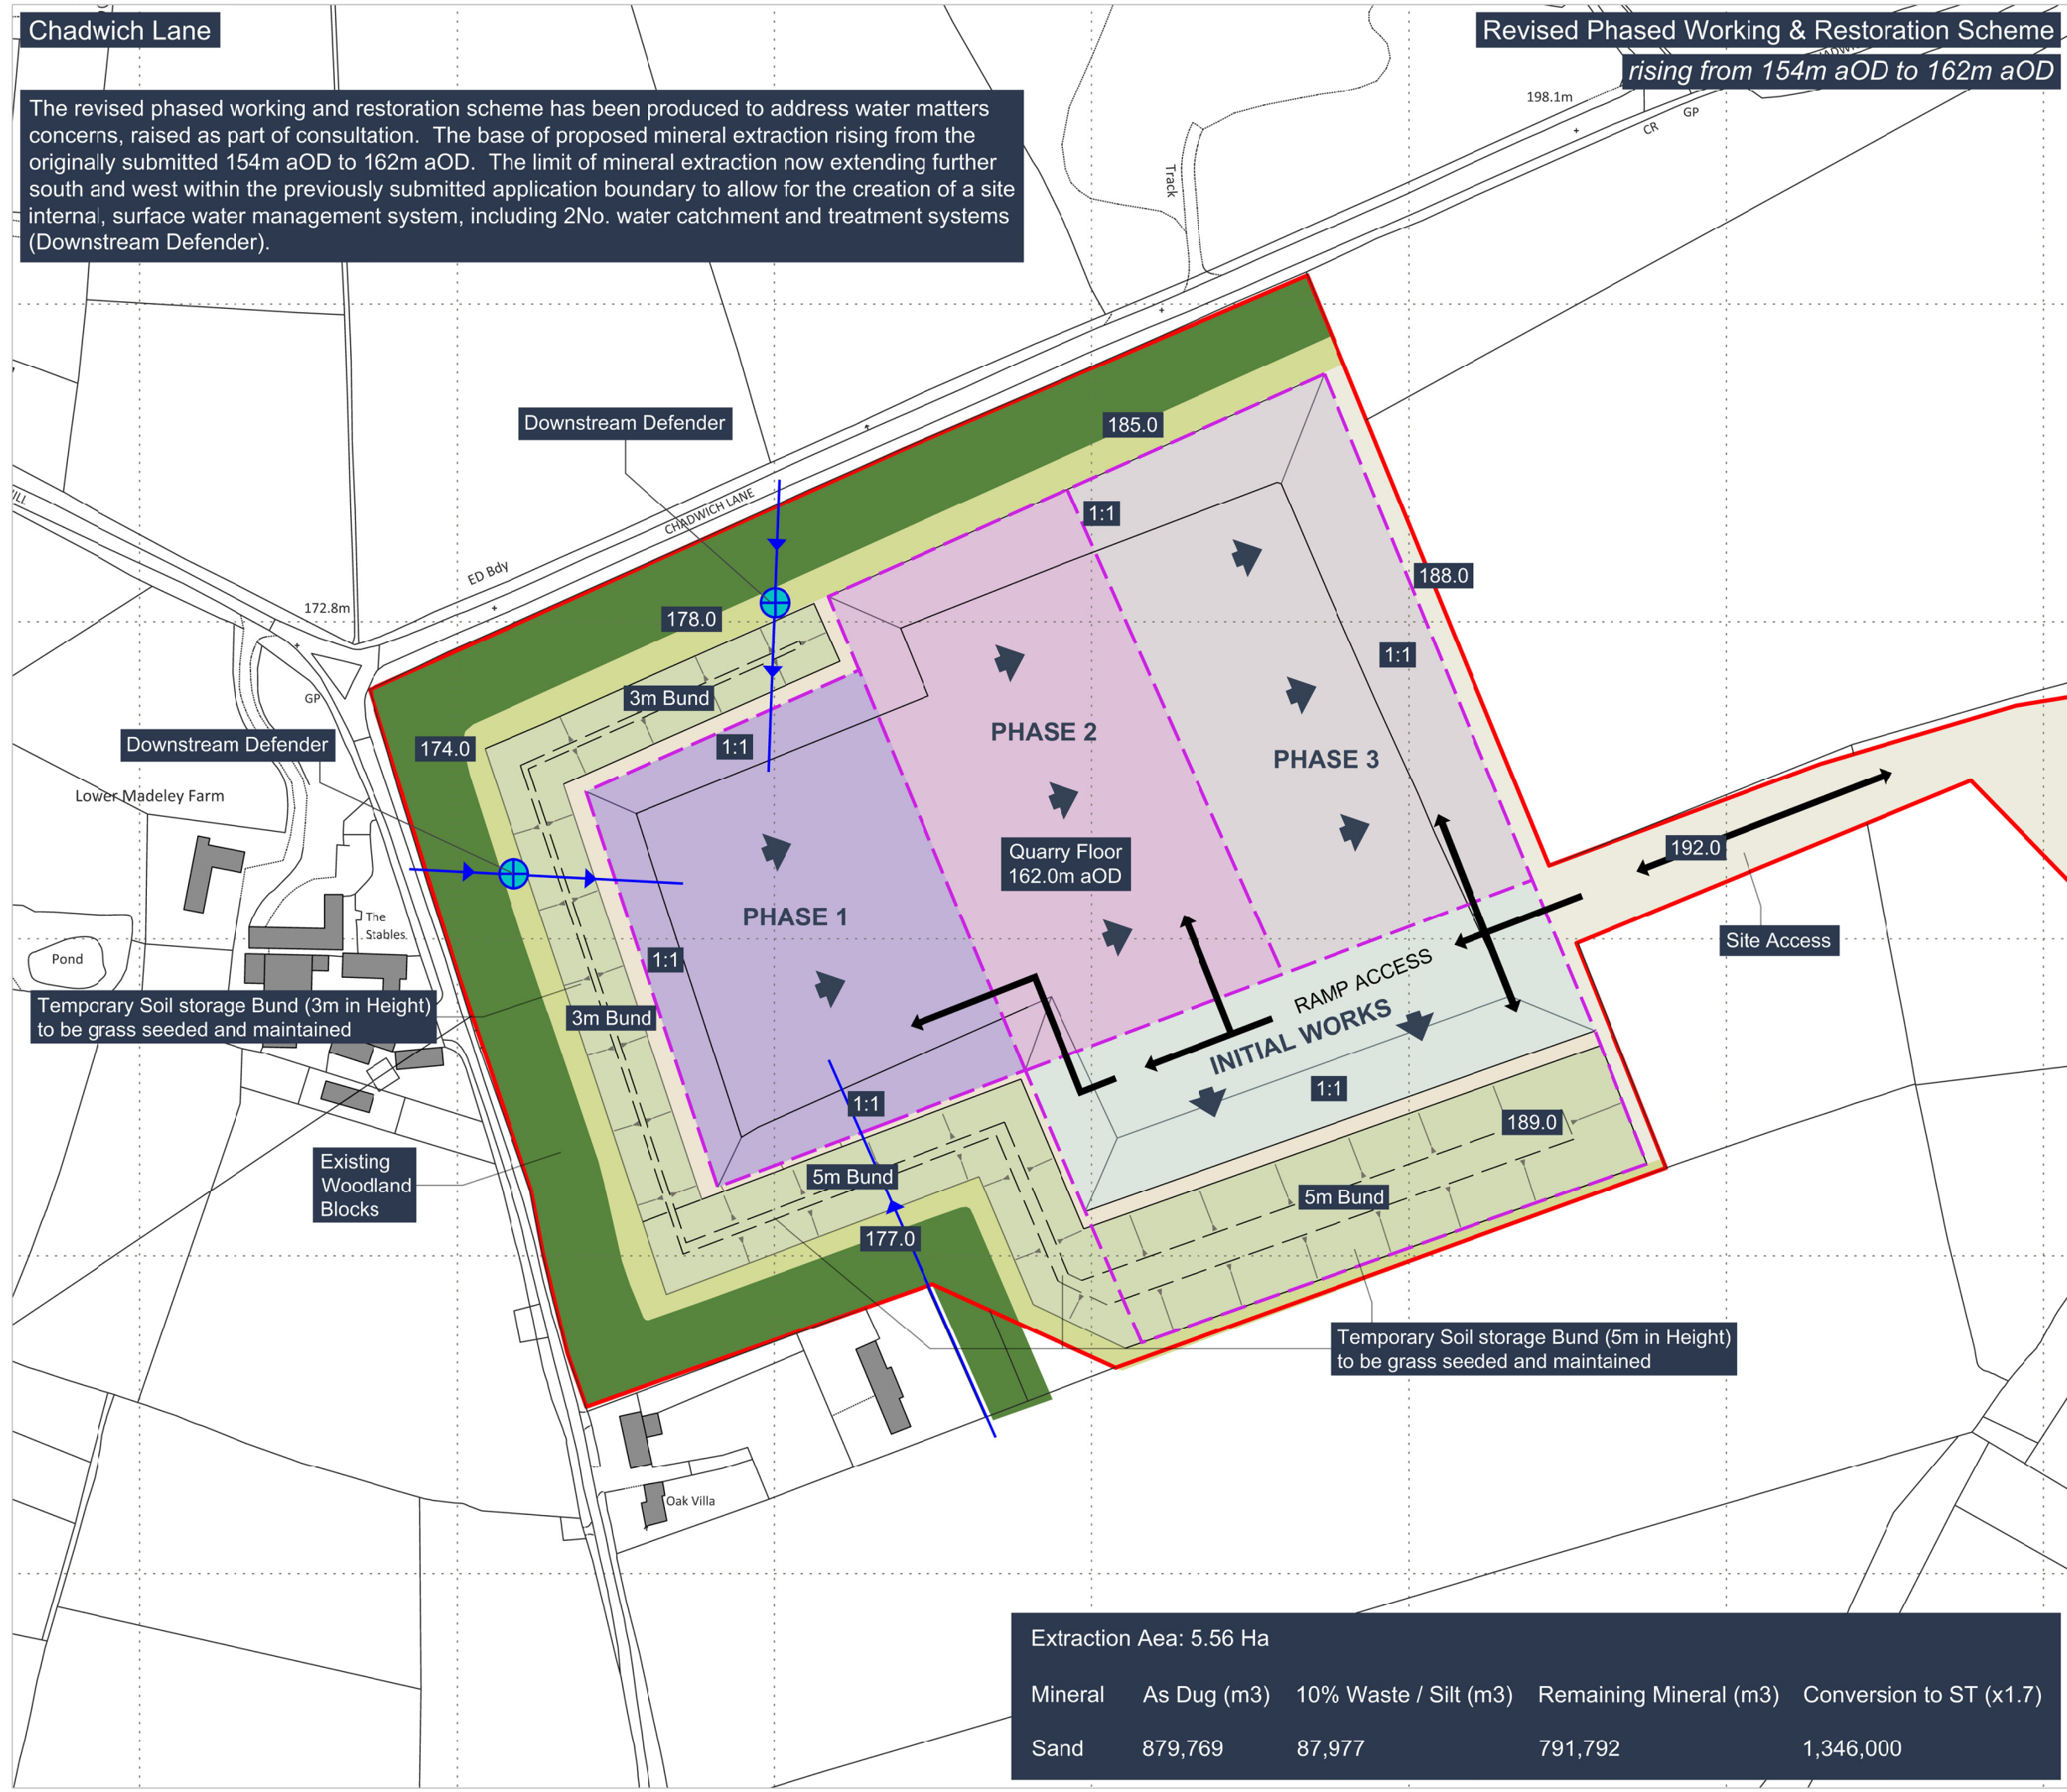

LEGEND

- Application Boundary
- Limit of Extraction
- Spot Levels (m aOD)
- Phased Operational Area / Void
- Direction of Working
- Temporary Soil Storage Bund
- Drainage Points & Direction of Flow
- Downstream Defender (Hydrodynamic Vortex Separator - Water Treatment & Drainage System)
- Woodland & Scrub
- Other Undisturbed Land within the Site

Extraction Aea: 5.56 Ha				
Mineral	As Dug (m3)	10% Waste / Silt (m3)	Remaining Mineral (m3)	Conversion to ST (x1.7)
Sand	879,769	87,977	791,792	1,346,000



PROJECT:
Chadwich Lane

TITLE:
Revised Phased Working & Restoration Scheme

REF NO:
KD.CHL.005

DATE: **October 2020** SCALE: **1:2,000 @ A3**

STATUS:
FINAL

This drawing may not be used without the consent of Kedd Development Limited
 Fox Studio, Much Wenlock, Shropshire TF13 6BL
 © Crown copyright and database rights [2017] Ordnance Survey 0100031673