


Croome Composting Proposed and Existing Access and Site Plan

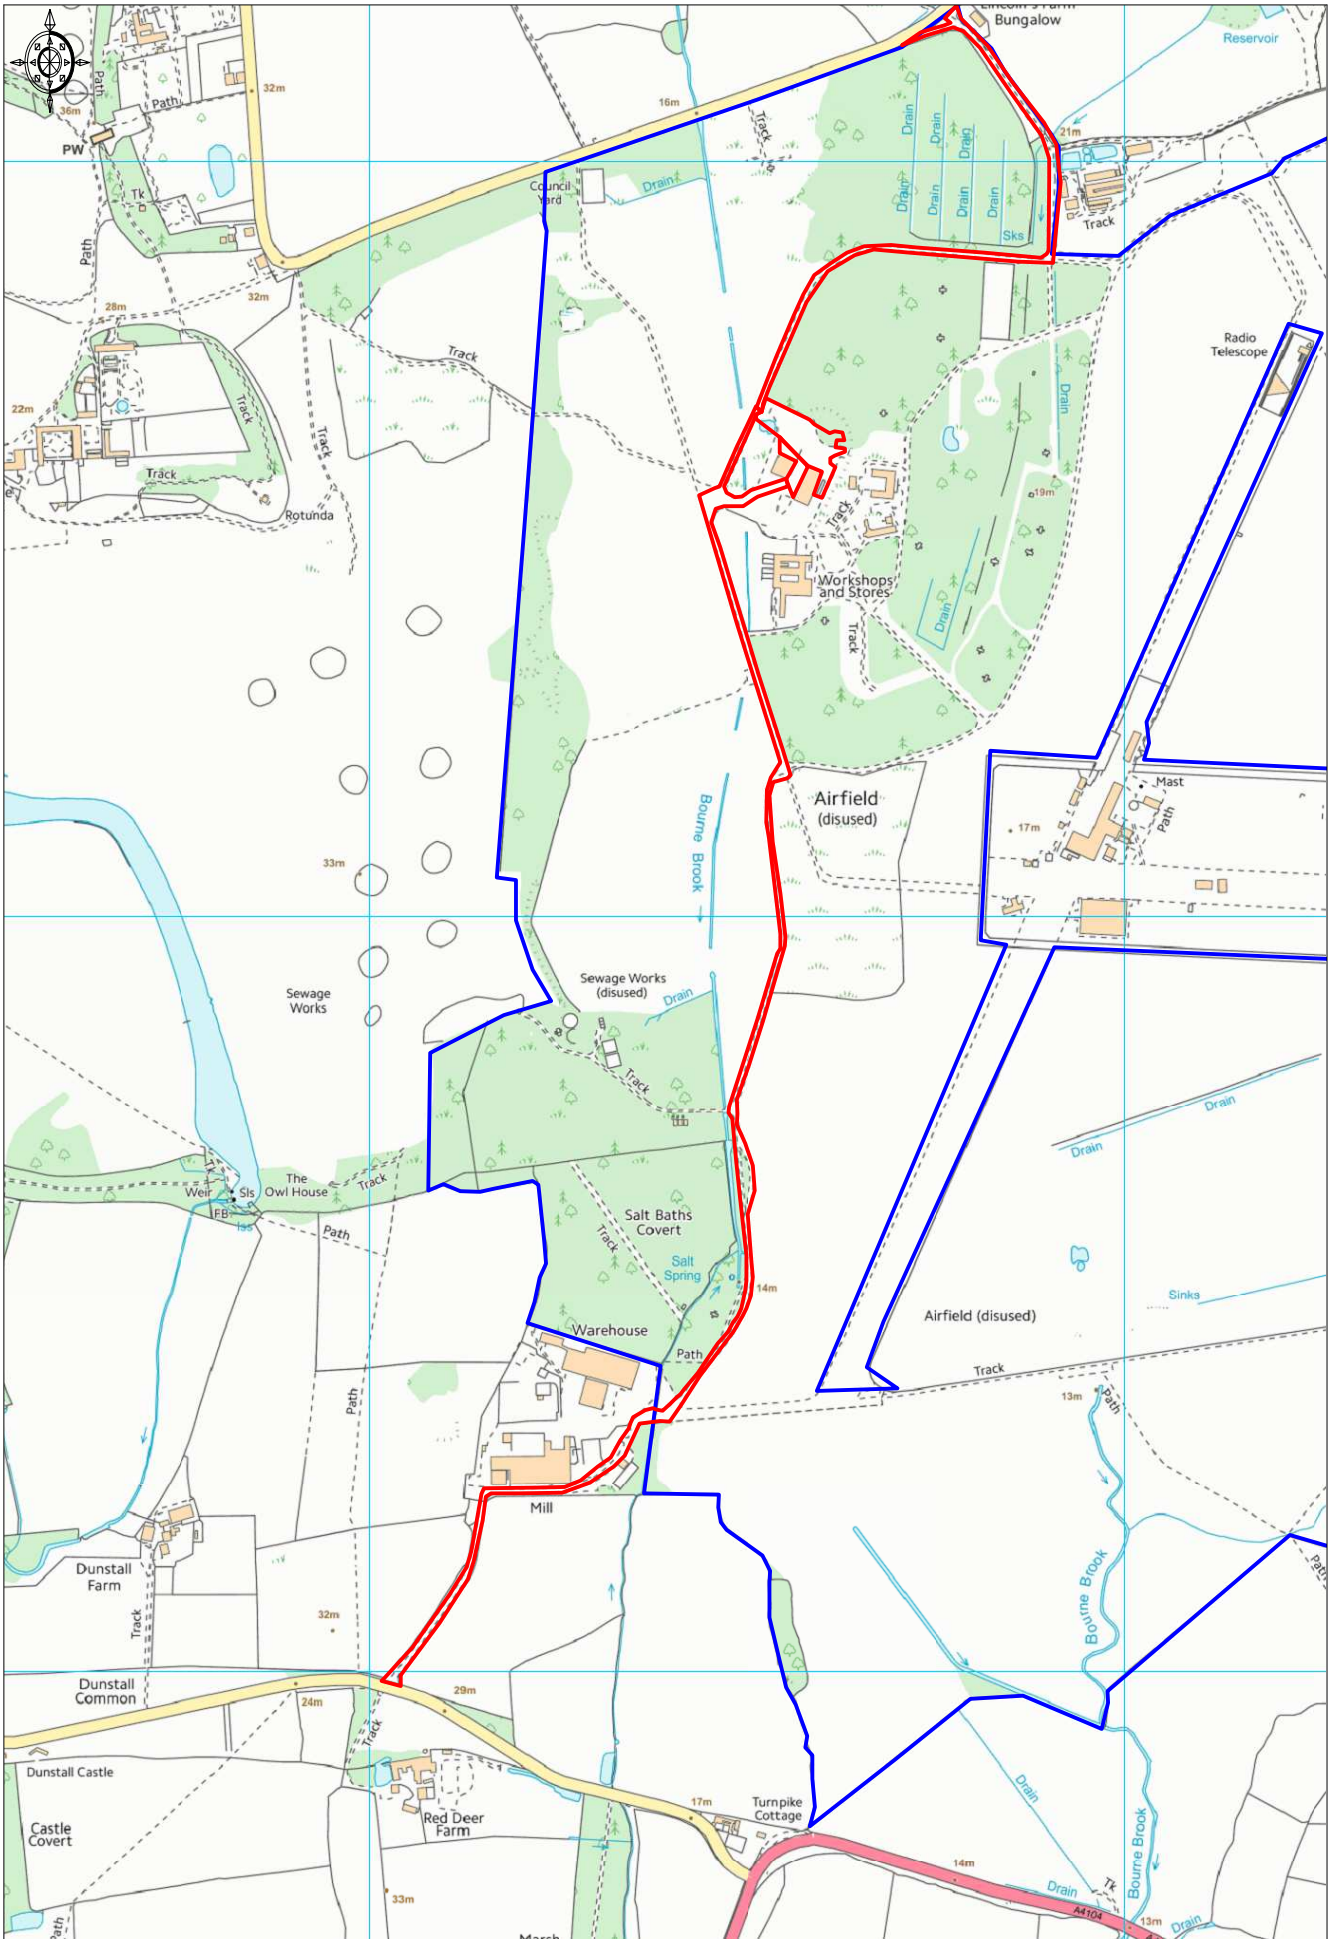

Ordnance Survey © Crown Copyright 2018. All rights reserved.
Licence number 100023432. Printed Scale - 1:10000