



01 SECTION THROUGH RIVER SEVERN LOOKING NORTH
SCALE 1:250@A1

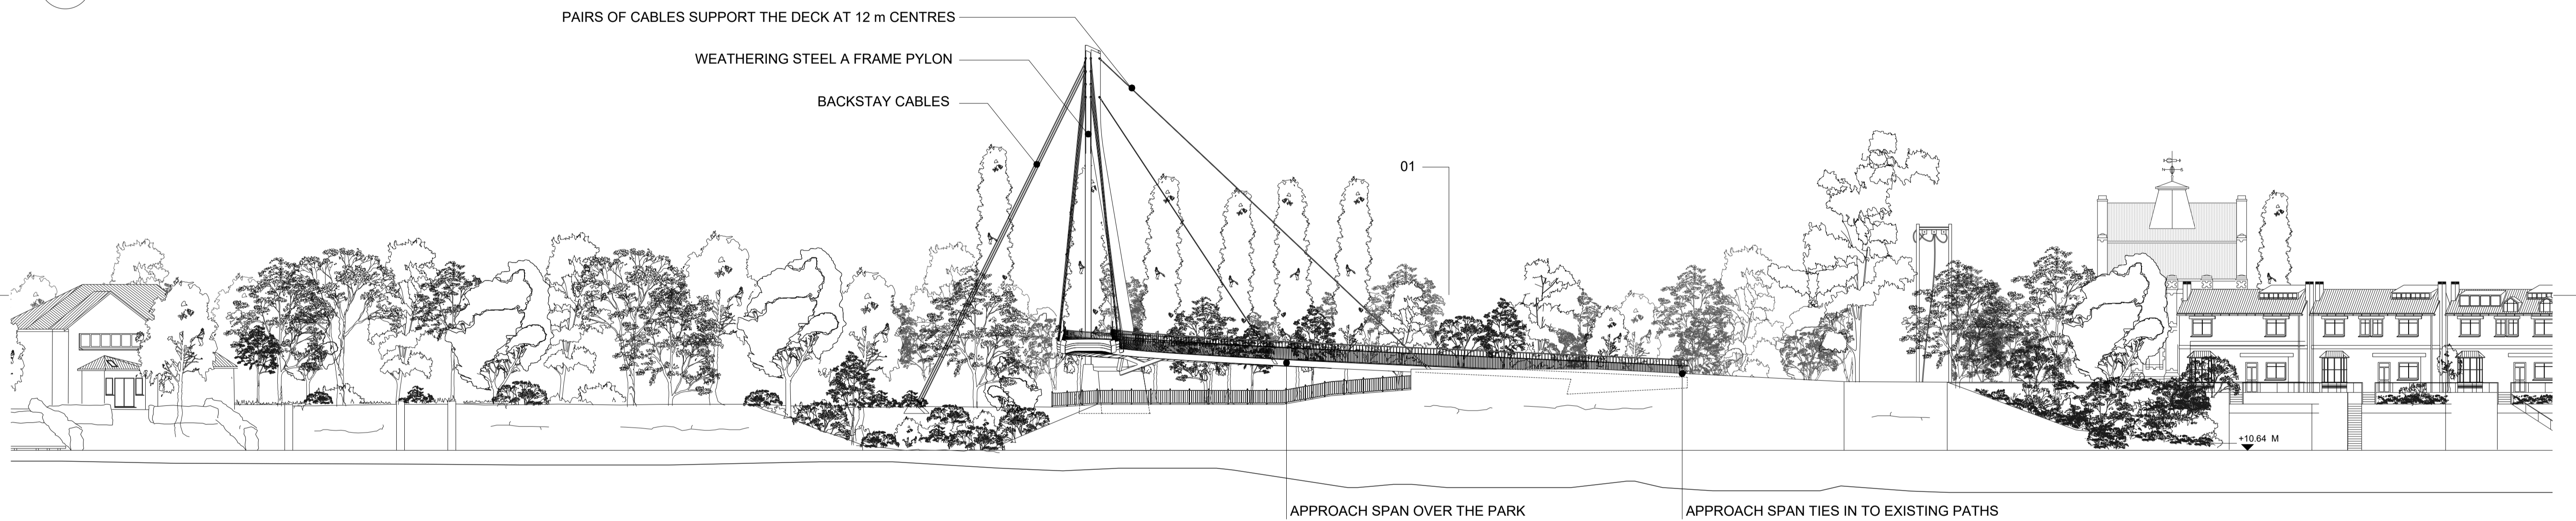


02 SECTION ALONG RIVER SEVERN LOOKING EAST
SCALE 1:250@A1

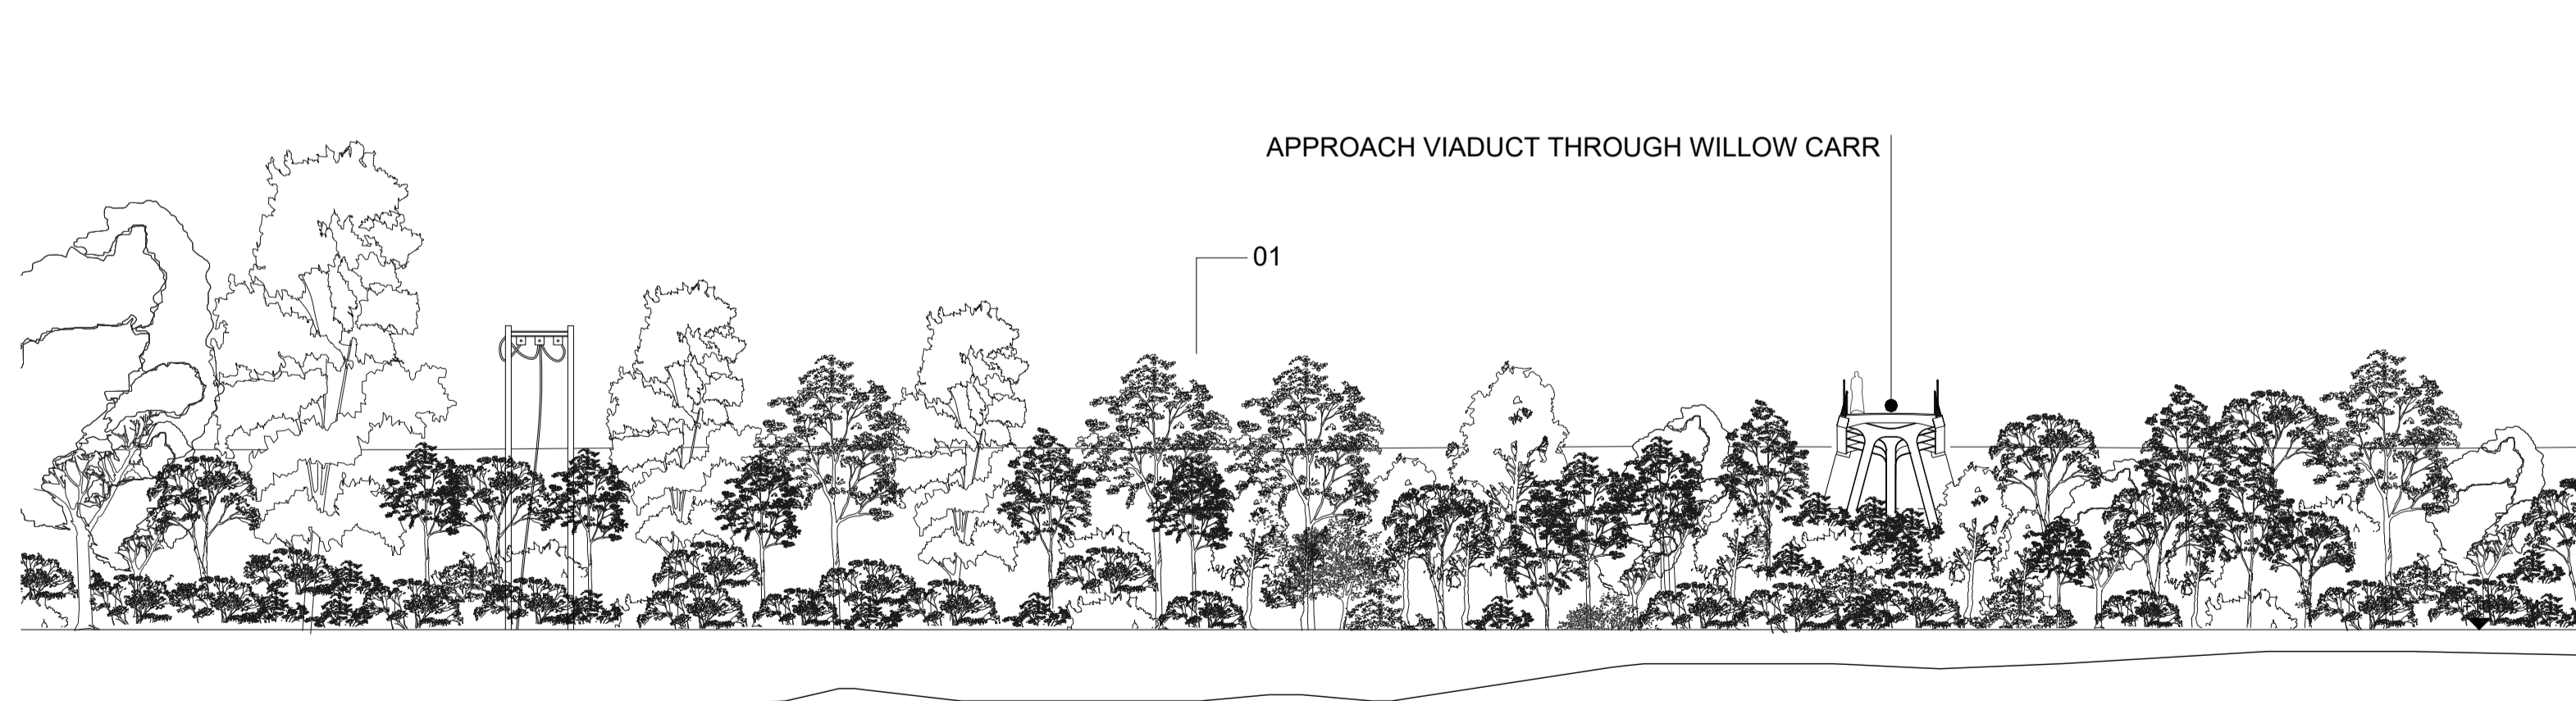

03 SECTION ALONG RIVER SEVERN LOOKING WEST
SCALE 1:250@A1

- 1 - CABLE ANCHORAGES AT 12 M CENTRES
- 2 - STAINLESS STEEL CYCLE RAIL
- 3 - STAINLESS STEEL HANDRAIL
- 4 - STAINLESS STEEL PARAPET INFILL BARS WITH 100 MM GAPS ARE VERTICAL IN ELEVATION
- 5 - DRAINAGE GUTTER. DETAIL TBD
- 6 - 400 X 400 WEATHERING STEEL SHS
- 7 - DECK PLATE WITH SLIP RESISTANT FINISH DRAINS TO BOTH SIDES
- 8 - WEATHERING STEEL SHAPED TRANSVERSE RIBS AT REGULAR CENTRES

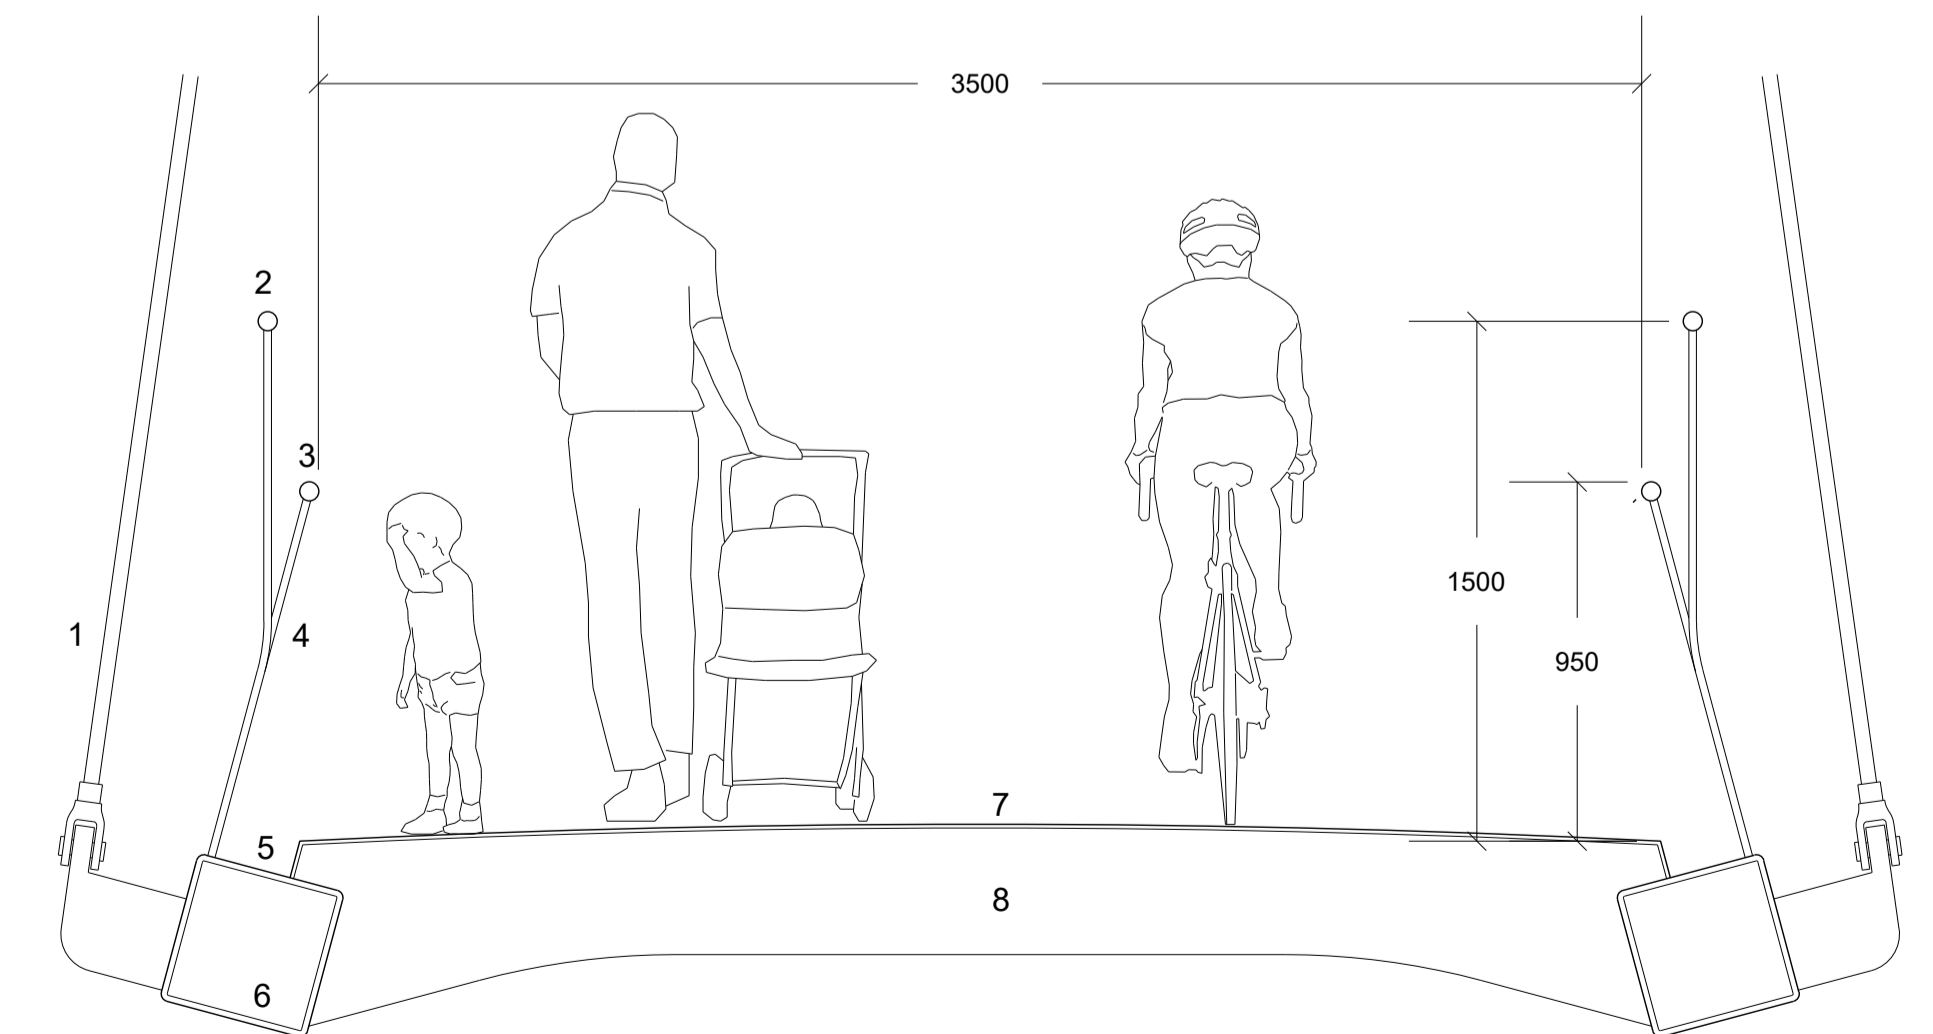

03 TYPICAL CROSS SECTION
SCALE 1:20@A1

MOXON
LONDON
Great Western Studios, 65 Abingdon Road, London W2 5EU
t: 0207 034 0088 | f: 0207 034 0099
SICCTLR#1110
Architect, Aberystwyth AB35 5LN
t: 0139742047
mail@moxonarchitects.com | www.moxonarchitects.com

PROJECT TITLE		KEPAX BRIDGE	
DRAWING TITLE		SECTIONS	
DRAWING STATUS		FOR INFORMATION	
DRAWN	JM	FILE	FILE
CHECKED	EG	JOB NO	JOB
DATE	18/08/2020	SCALE	1:200:1:20
REVISION	A	DWG NO	KEPAX_MDX_003