
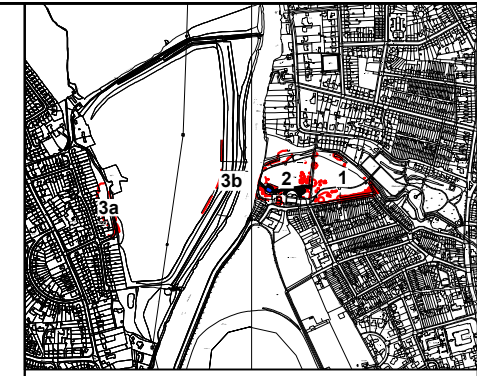
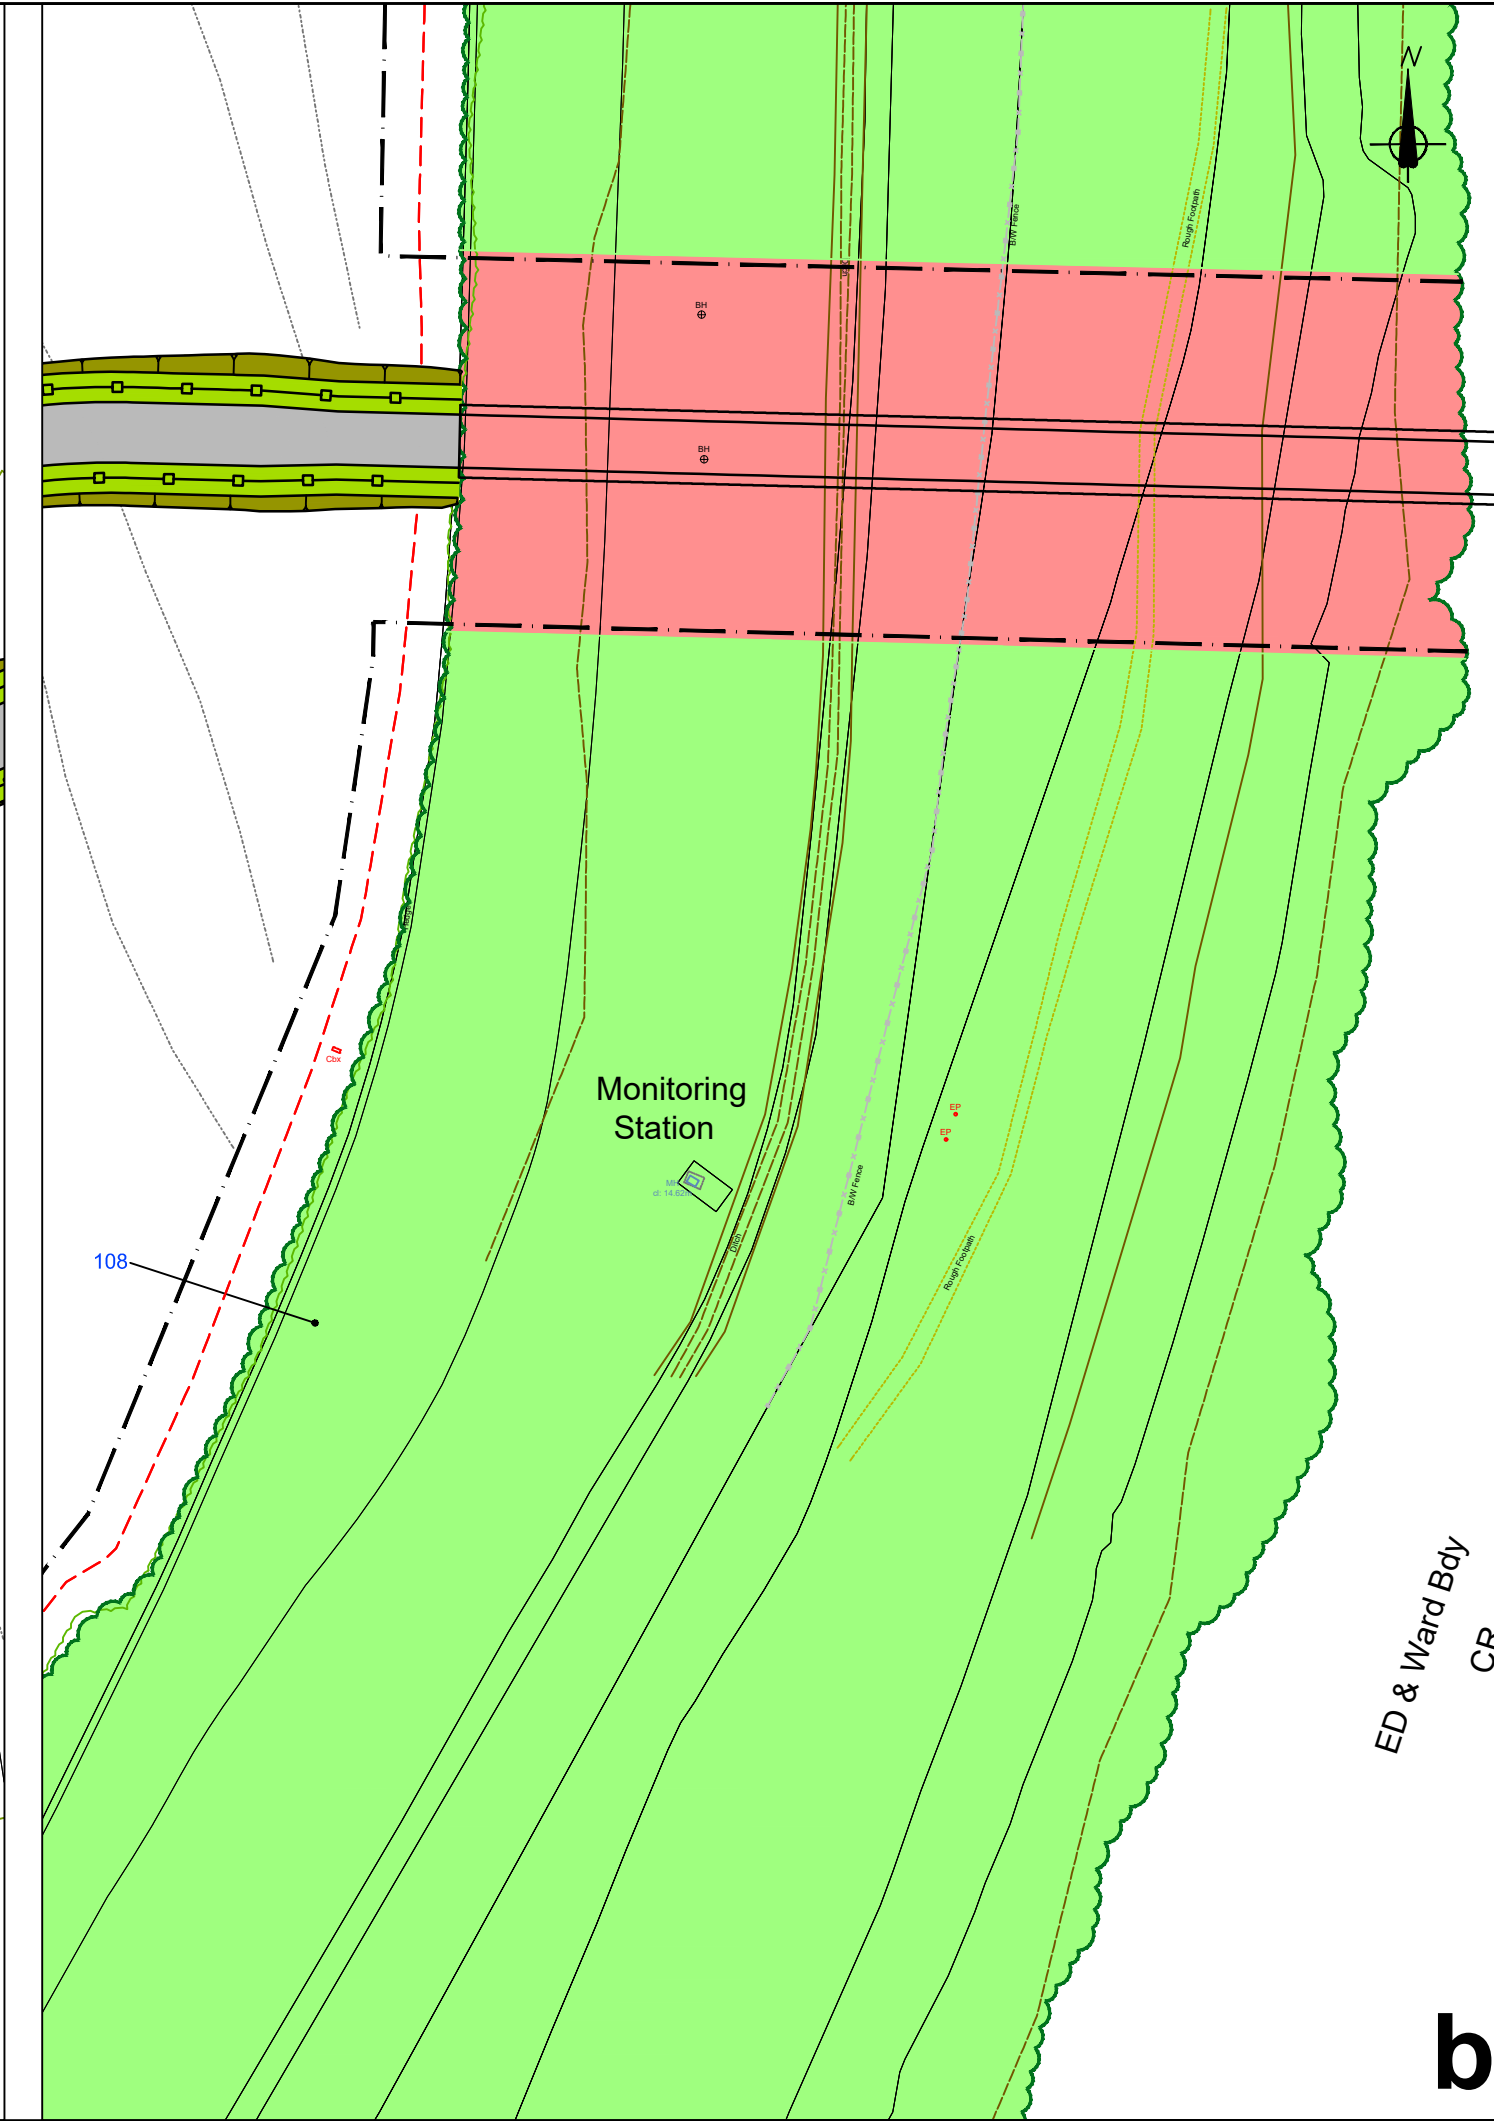


U:\wfp01\transportation\AAA-LANDSCAPE\Mike Sanderson\Projects\Kepax Bridge - Tree Protection Plans - P.03 REV 1.dwg - 25/02/2021 15:52:08 - Sheet 3 - KB043630

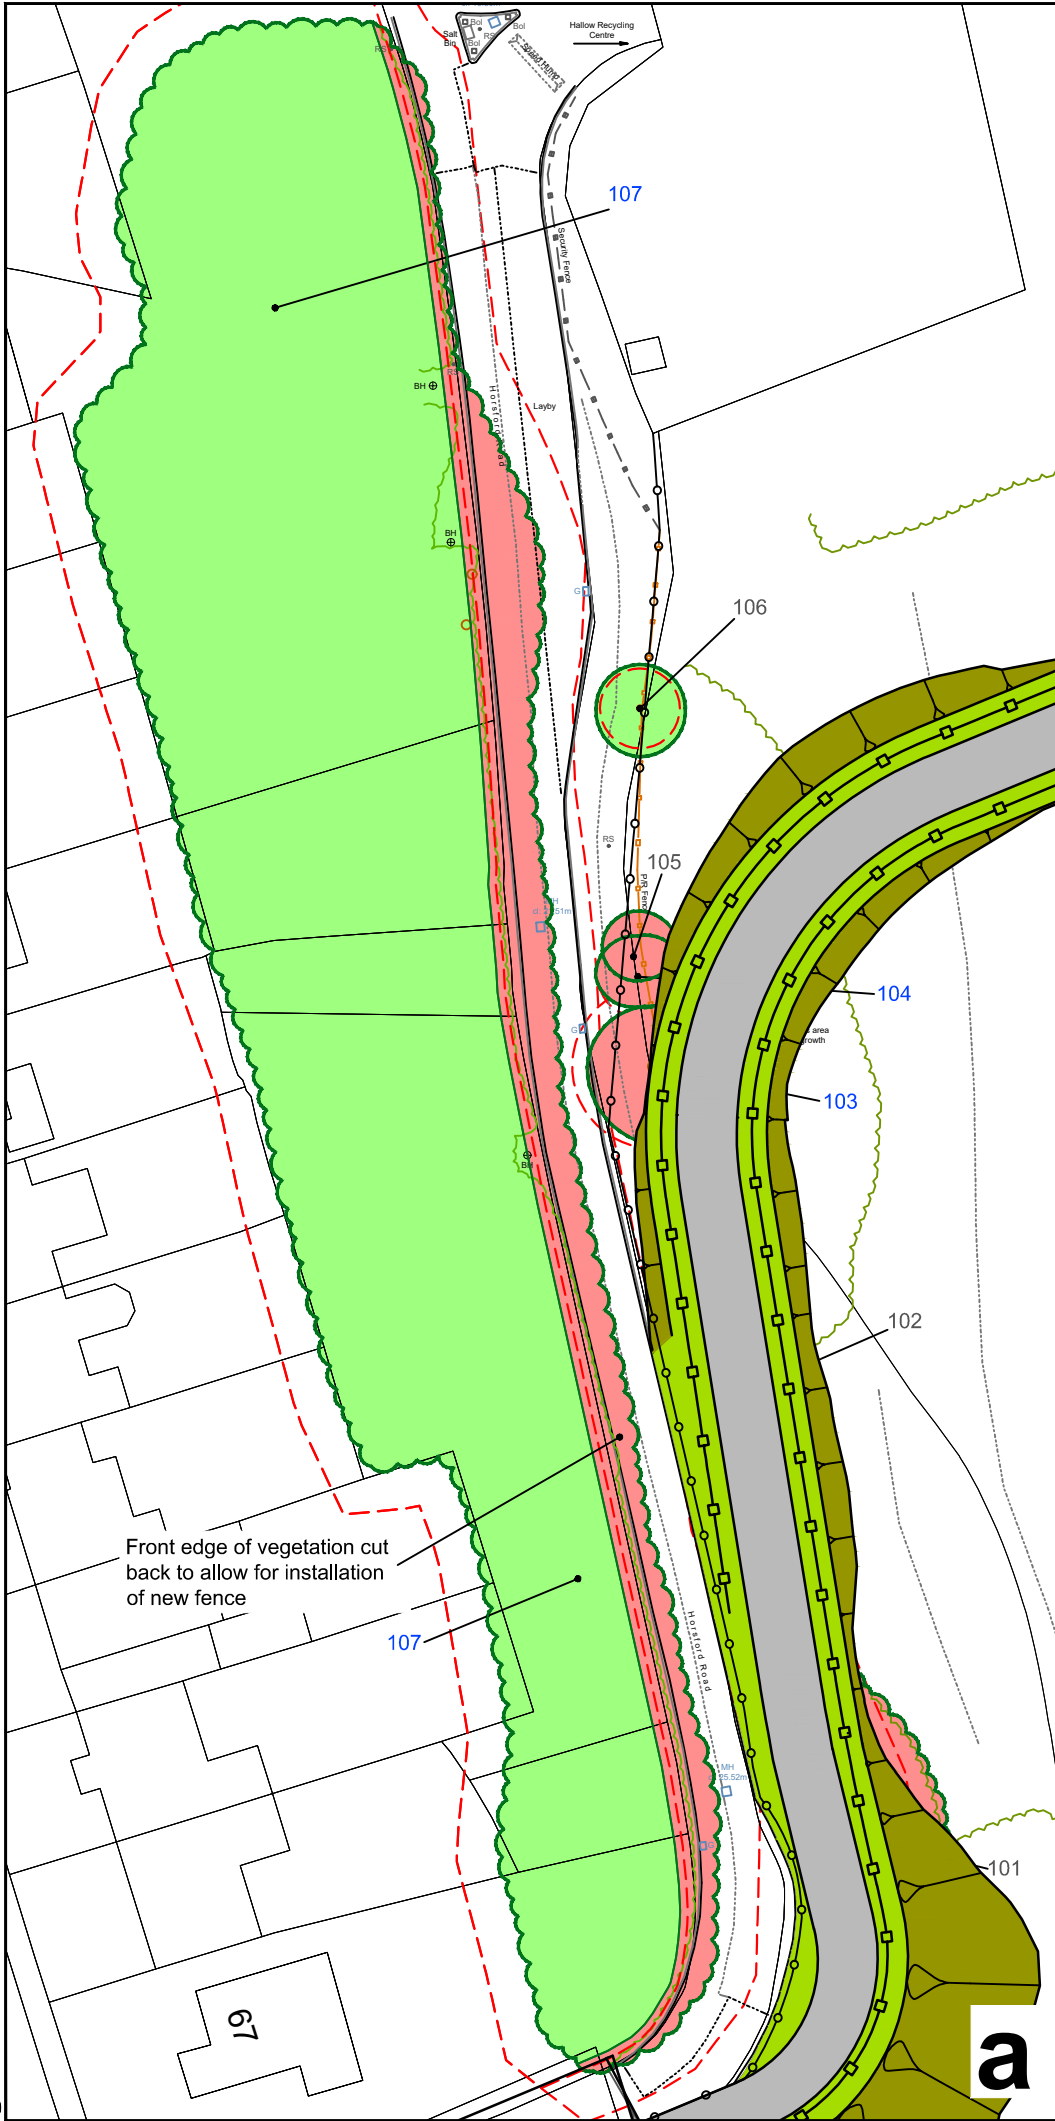

Key:

- 1 Tree of high quality and value
- 1 Tree of moderate quality and value
- 1 Tree of low quality and value
- 1 Tree unsuitable for retention
- Root Protection Area (RPA)
- Tree/vegetation to be retained
- Tree/vegetation to be removed
- Tree protection fencing
- Proposed bridge/footpath

P02	25/02/2021	First issue	MB	IF	IF	MB
P01	08/10/2020	First issue	MMS	MD	CP	MB
Rev	Rev. Date	Purpose of revision	Drawn	Checked	Rev'd	Appr'd
JACOBS						
Redhill House, 227 London Road, Worcester, WR5 2JG Tel: +44(0)1905 361361 Fax: +44(0)1905 361362 www.jacobs.com						
Client			worcestershire countycouncil			
Project			Kepax Pedestrian/Cycle Bridge			
Drawing title			Tree Protection Plan Sheet 3 of 3			
Drawing status			For Issue			
Scale	@ A3		DO NOT SCALE			
Jacobs No.	B2367216		Rev	P02		
Client no.						
Drawing number			B2367216-ELS-KPX-DR-LE-0003			
© Copyright 2019 Jacobs U.K. Limited. The concepts and information contained in this document are the property of Jacobs. Use or copying of this document in whole or in part without the written permission of Jacobs constitutes an infringement of copyright. Limitation: This drawing has been prepared on behalf of, and for the exclusive use of, Jacobs Client, and is subject to, and issued in accordance with, the provisions of the contract between Jacobs and the Client. Jacobs accepts no liability or responsibility whatsoever for, or in respect of, any use of, or reliance upon, this drawing by any third party.						

ED & Ward Bdy
CR

b

a