


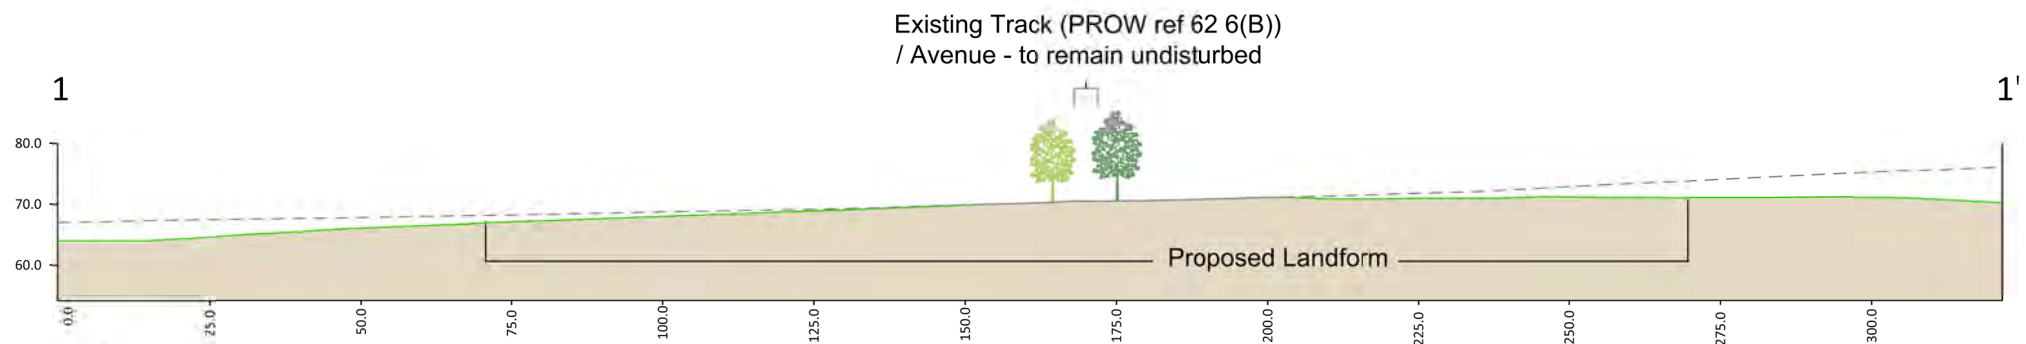
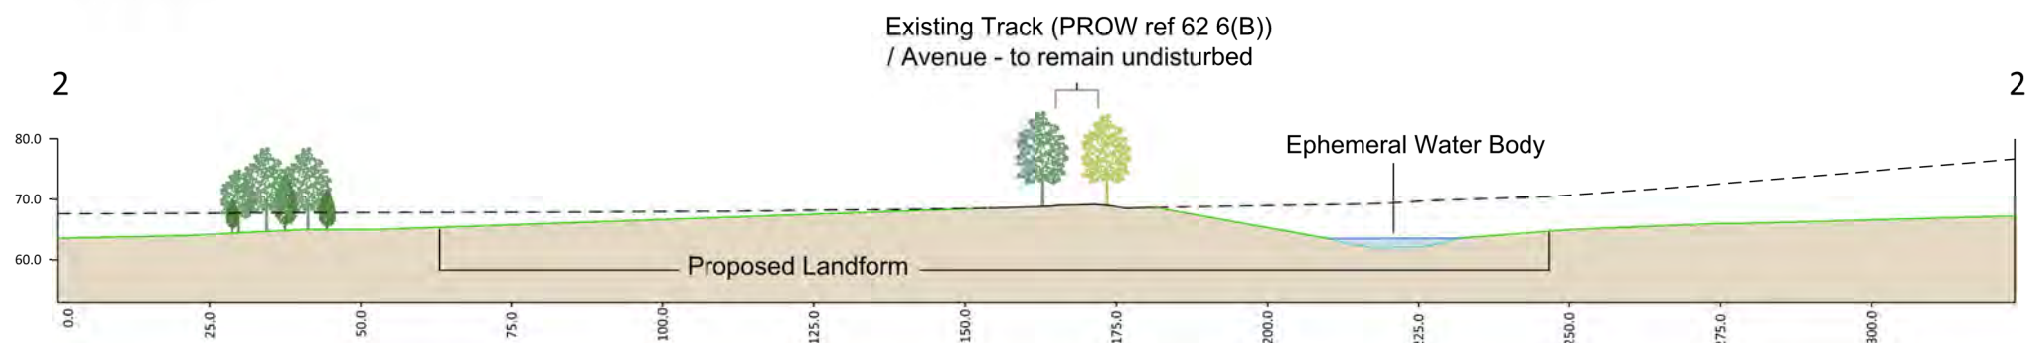


LEGEND


-  Existing Ground Levels
-  Proposed Restoration Landform
-  Proposed Restoration Parkland & Avenue Tree Planting





SECTION 1



SECTION 2

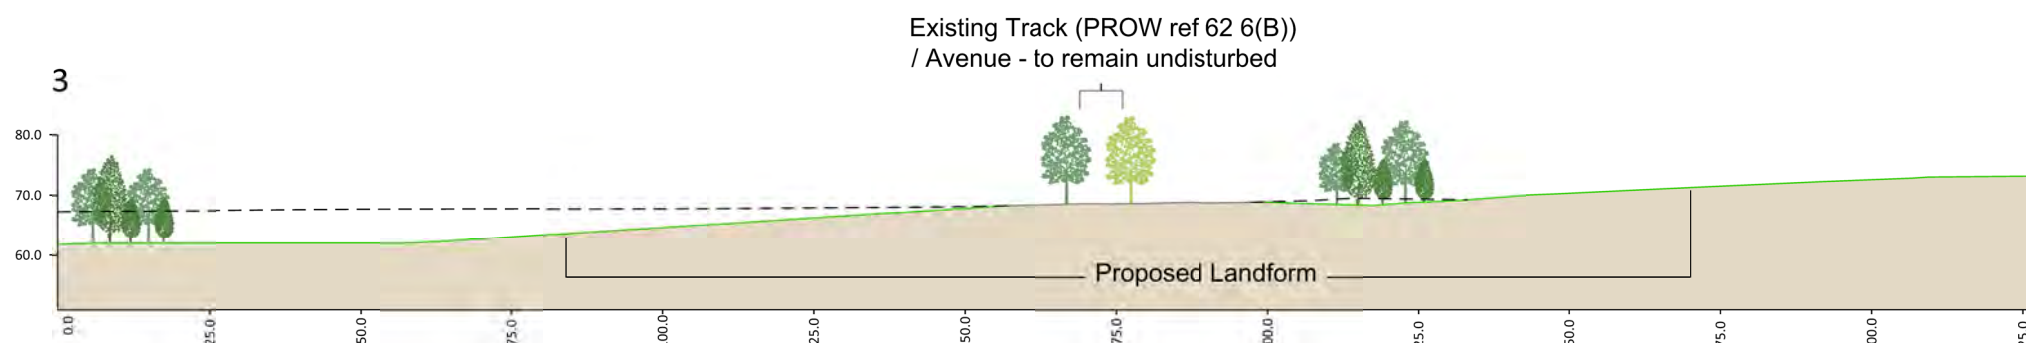

SECTION 3

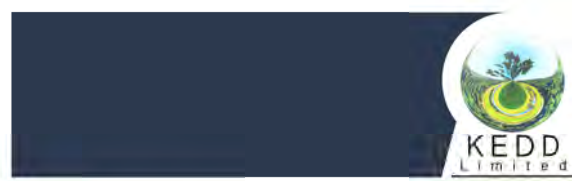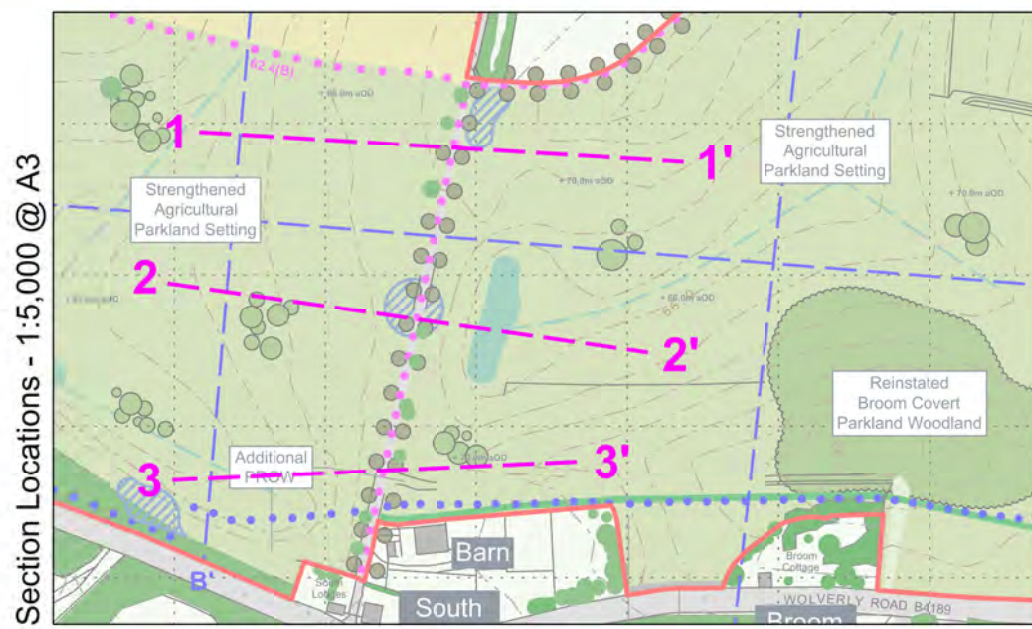

PROJECT:
Lea Castle Farm

TITLE:
Restoration Sections - The Avenue

REF NO:
KD.LCF.036

DATE: **September 2020** SCALE: **1:1,250 @ A3**

STATUS:
FINAL

