


# Plan 1

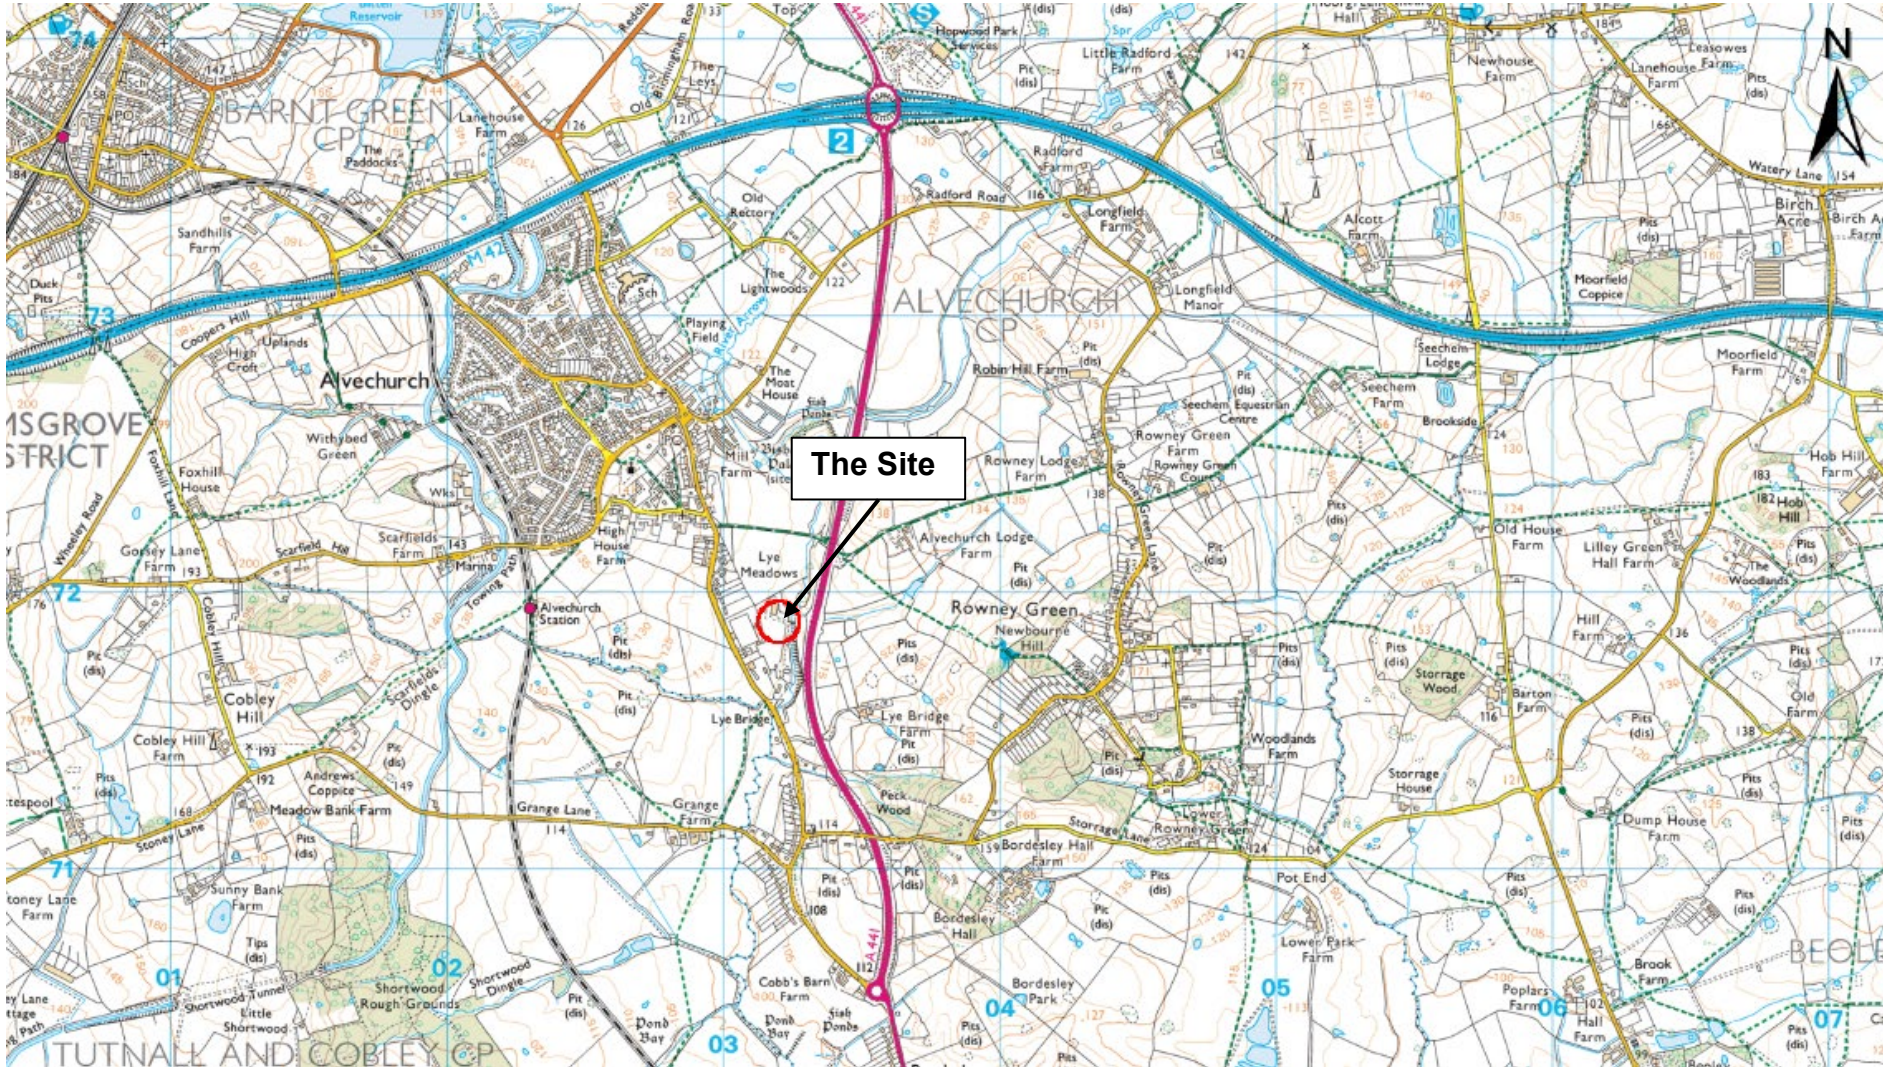

Installation of a kiosk to house control equipment for sewage upgrades and associated infrastructure (Part-Retrospective) at Alvechurch Sewage Treatment Works, Redditch Road, Alvechurch, Worcestershire. Ref: 22/00014/CM