

- All dimensions and levels are to be checked on site.
- Any discrepancies are to be reported to the architect before any work commences
- This drawing shall not be scaled to ascertain any dimensions. Work to figured dimensions only.
- This drawing shall not be reproduced without express written permission from AEW.
- Title overlay drawings and ownership boundaries are produced using all reasonable endeavors. AEW cannot be responsible for the accuracy or scale discrepancy of base plans supplied to them.
- All works are to be undertaken in accordance with Building Regulations and the latest British Standards.
- All proprietary materials and products are to be used strictly in accordance with the manufacturers recommendations.

CDM 2015

Client notified of duties: CDM_PD_Date

Principal Designer: CDM_PD_Name


Unless noted below, all known hazards have been highlighted on the drawing:

NOTE: DRAWINGS ARE BASED ON PROVIDED SURVEY INFORMATION AND CANNOT BE VERIFIED UNTIL AN EXISTING SURVEY IS CARRIED OUT



- EXISTING ASSUMED STRUCTURE
- SPECIFIC ALTERATIONS
- COMMUNAL / SHARED SPACE
- LIBRARY USE
- SHARED USE
- SERVICING - WCS / PLANT
- PUBLIC ACCESS

NOTE: ALL ROOM LAYOUTS, FURNITURE LAYOUTS, AREAS AND ZONES ARE FOR INITIAL TESTING ONLY AND DO NOT REFLECT ANY AGREE FINAL DESIGN OR LAYOUT. FURTHER DESIGN AND ENGAGEMENT REQUIRED

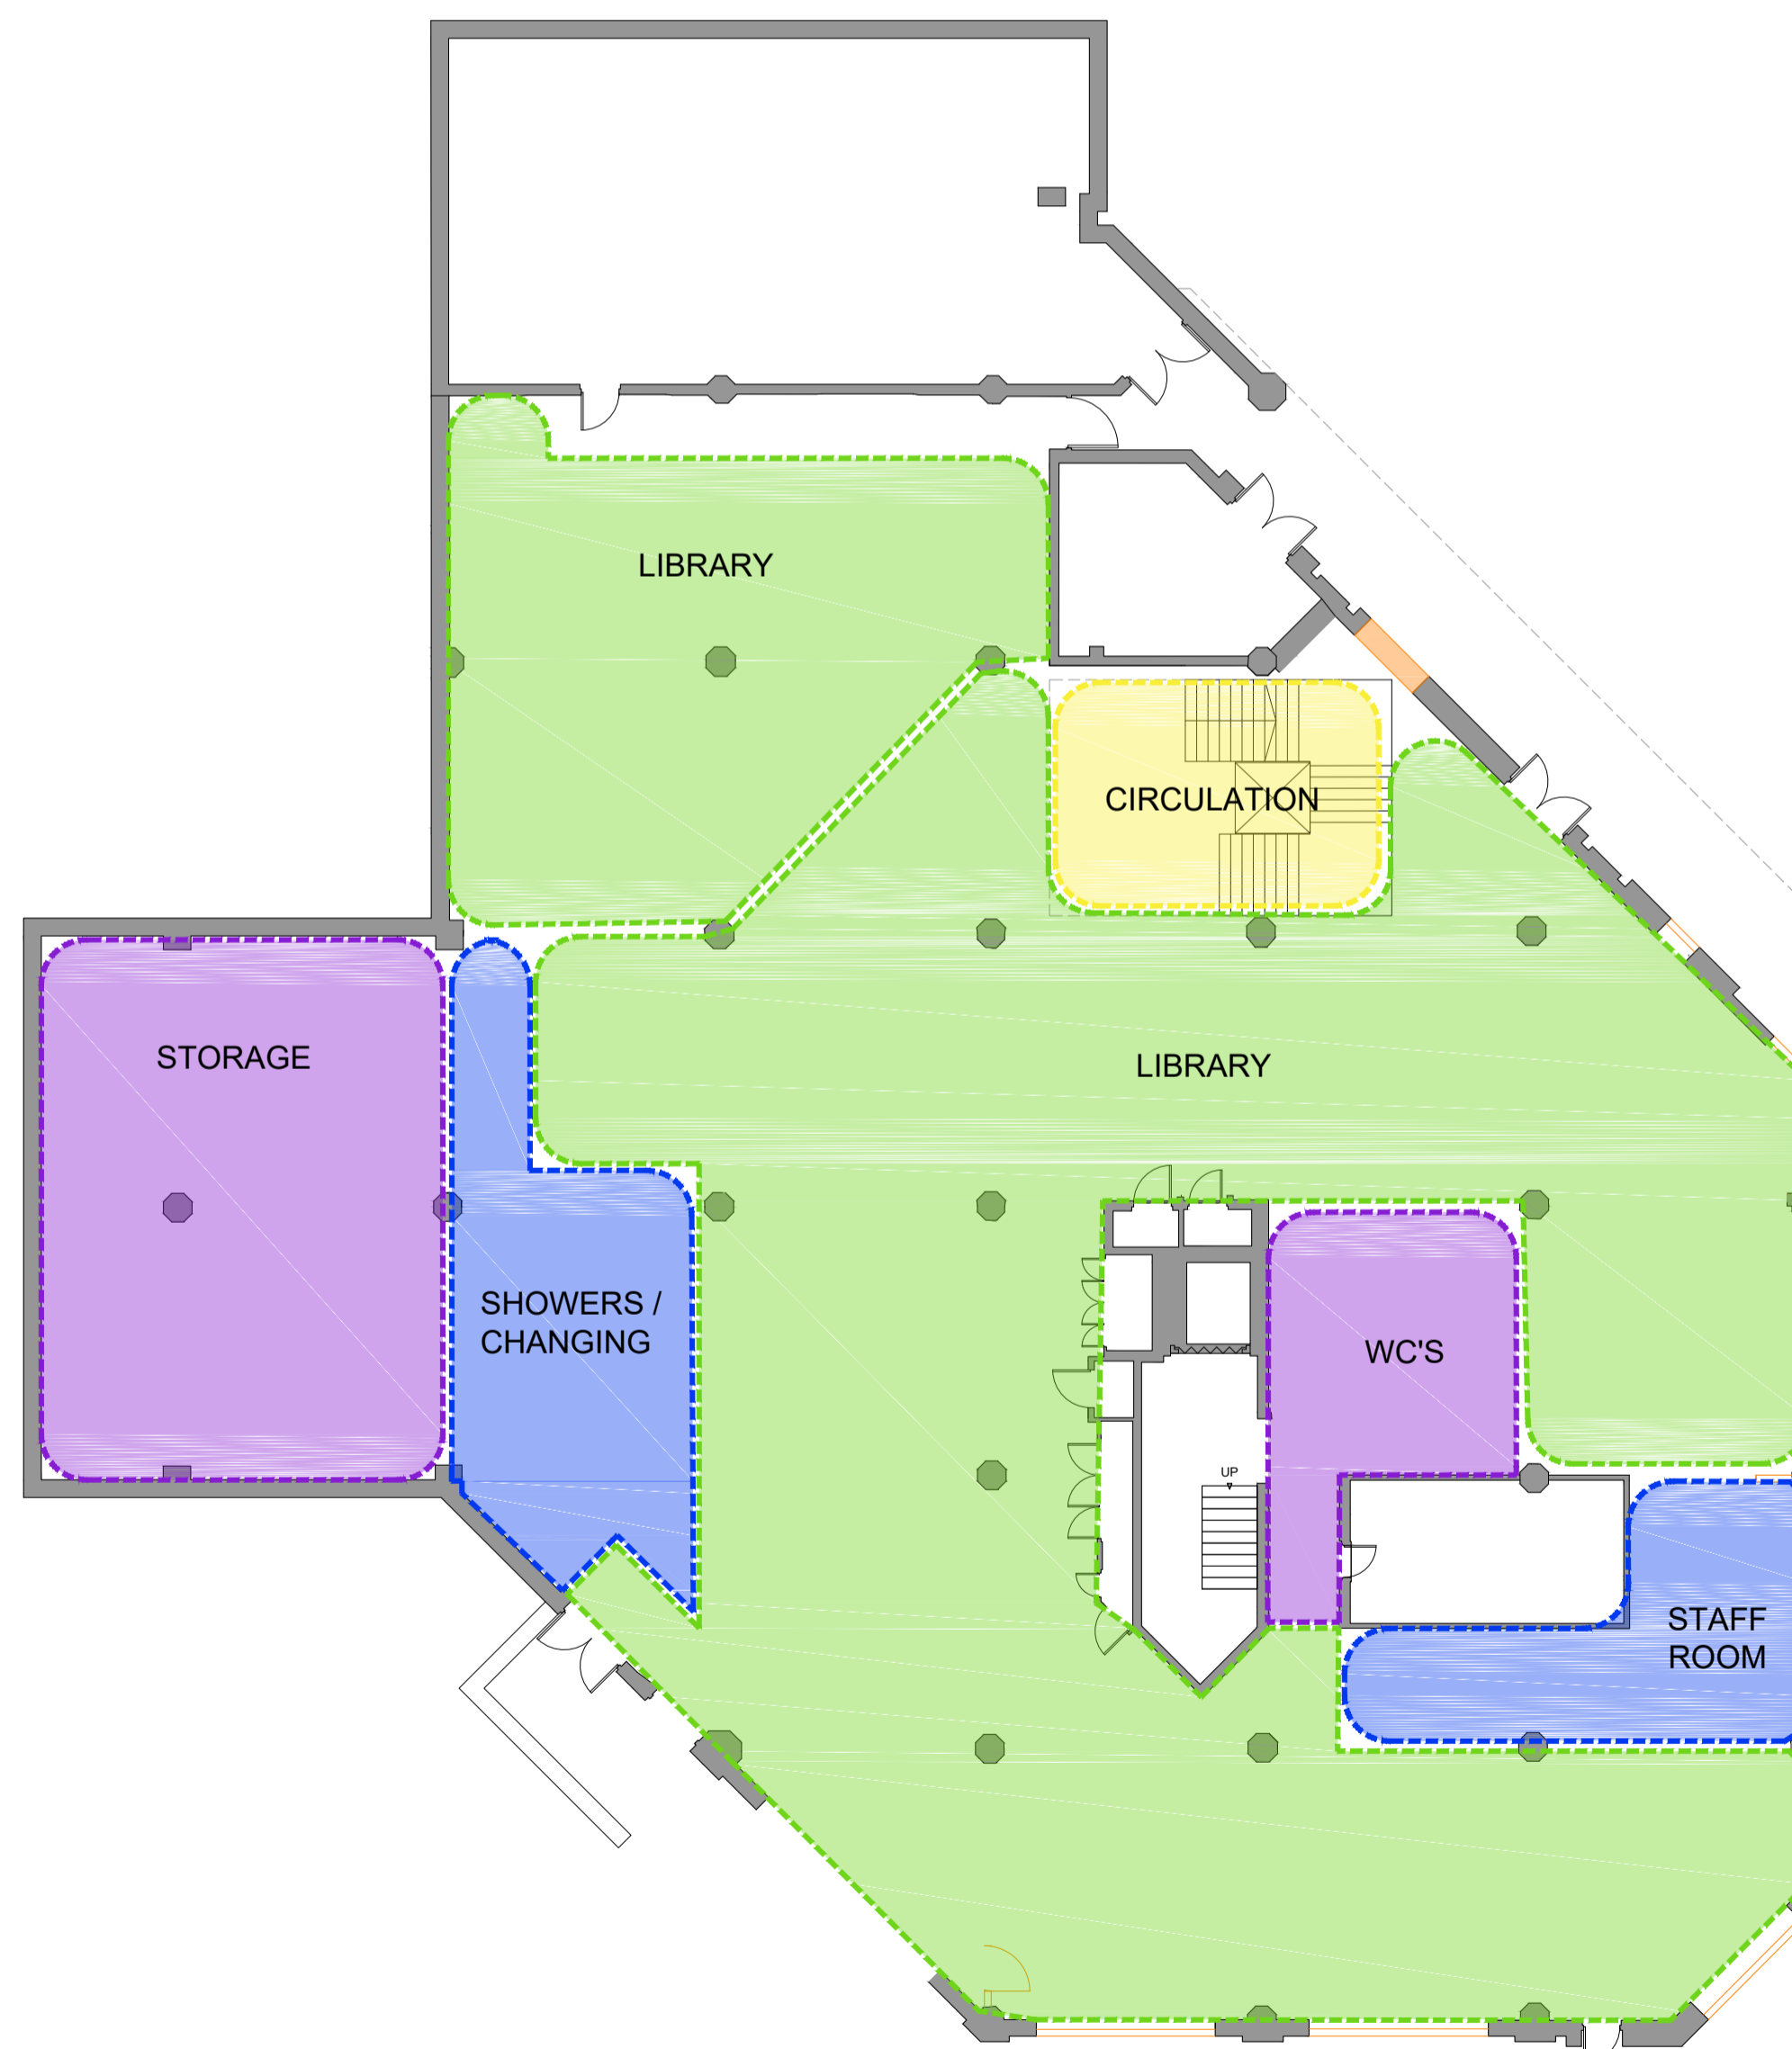

P03	26/09/22	BS	PBH
Revised following client request			
P02	23/09/22	BS	PBH
Revised following client request			
P01	24/08/22	BS	PBH
Issued for Information			
REV	Date	Drawn by -	Checked by -

Status Purpose of Issue
S2 For Information

drawing stage FEASIBILITY

client

BROMSGROVE AND REDDITCH BOROUGH COUNCIL

project REDDITCH TOWN HALL

drawing title TOWN HALL LOWER GROUND FLOOR PROPOSED ZONES

date 24/08/22 drawn BS
scale@A1 1:150 checked PBH
AEW Reference Number 00000