


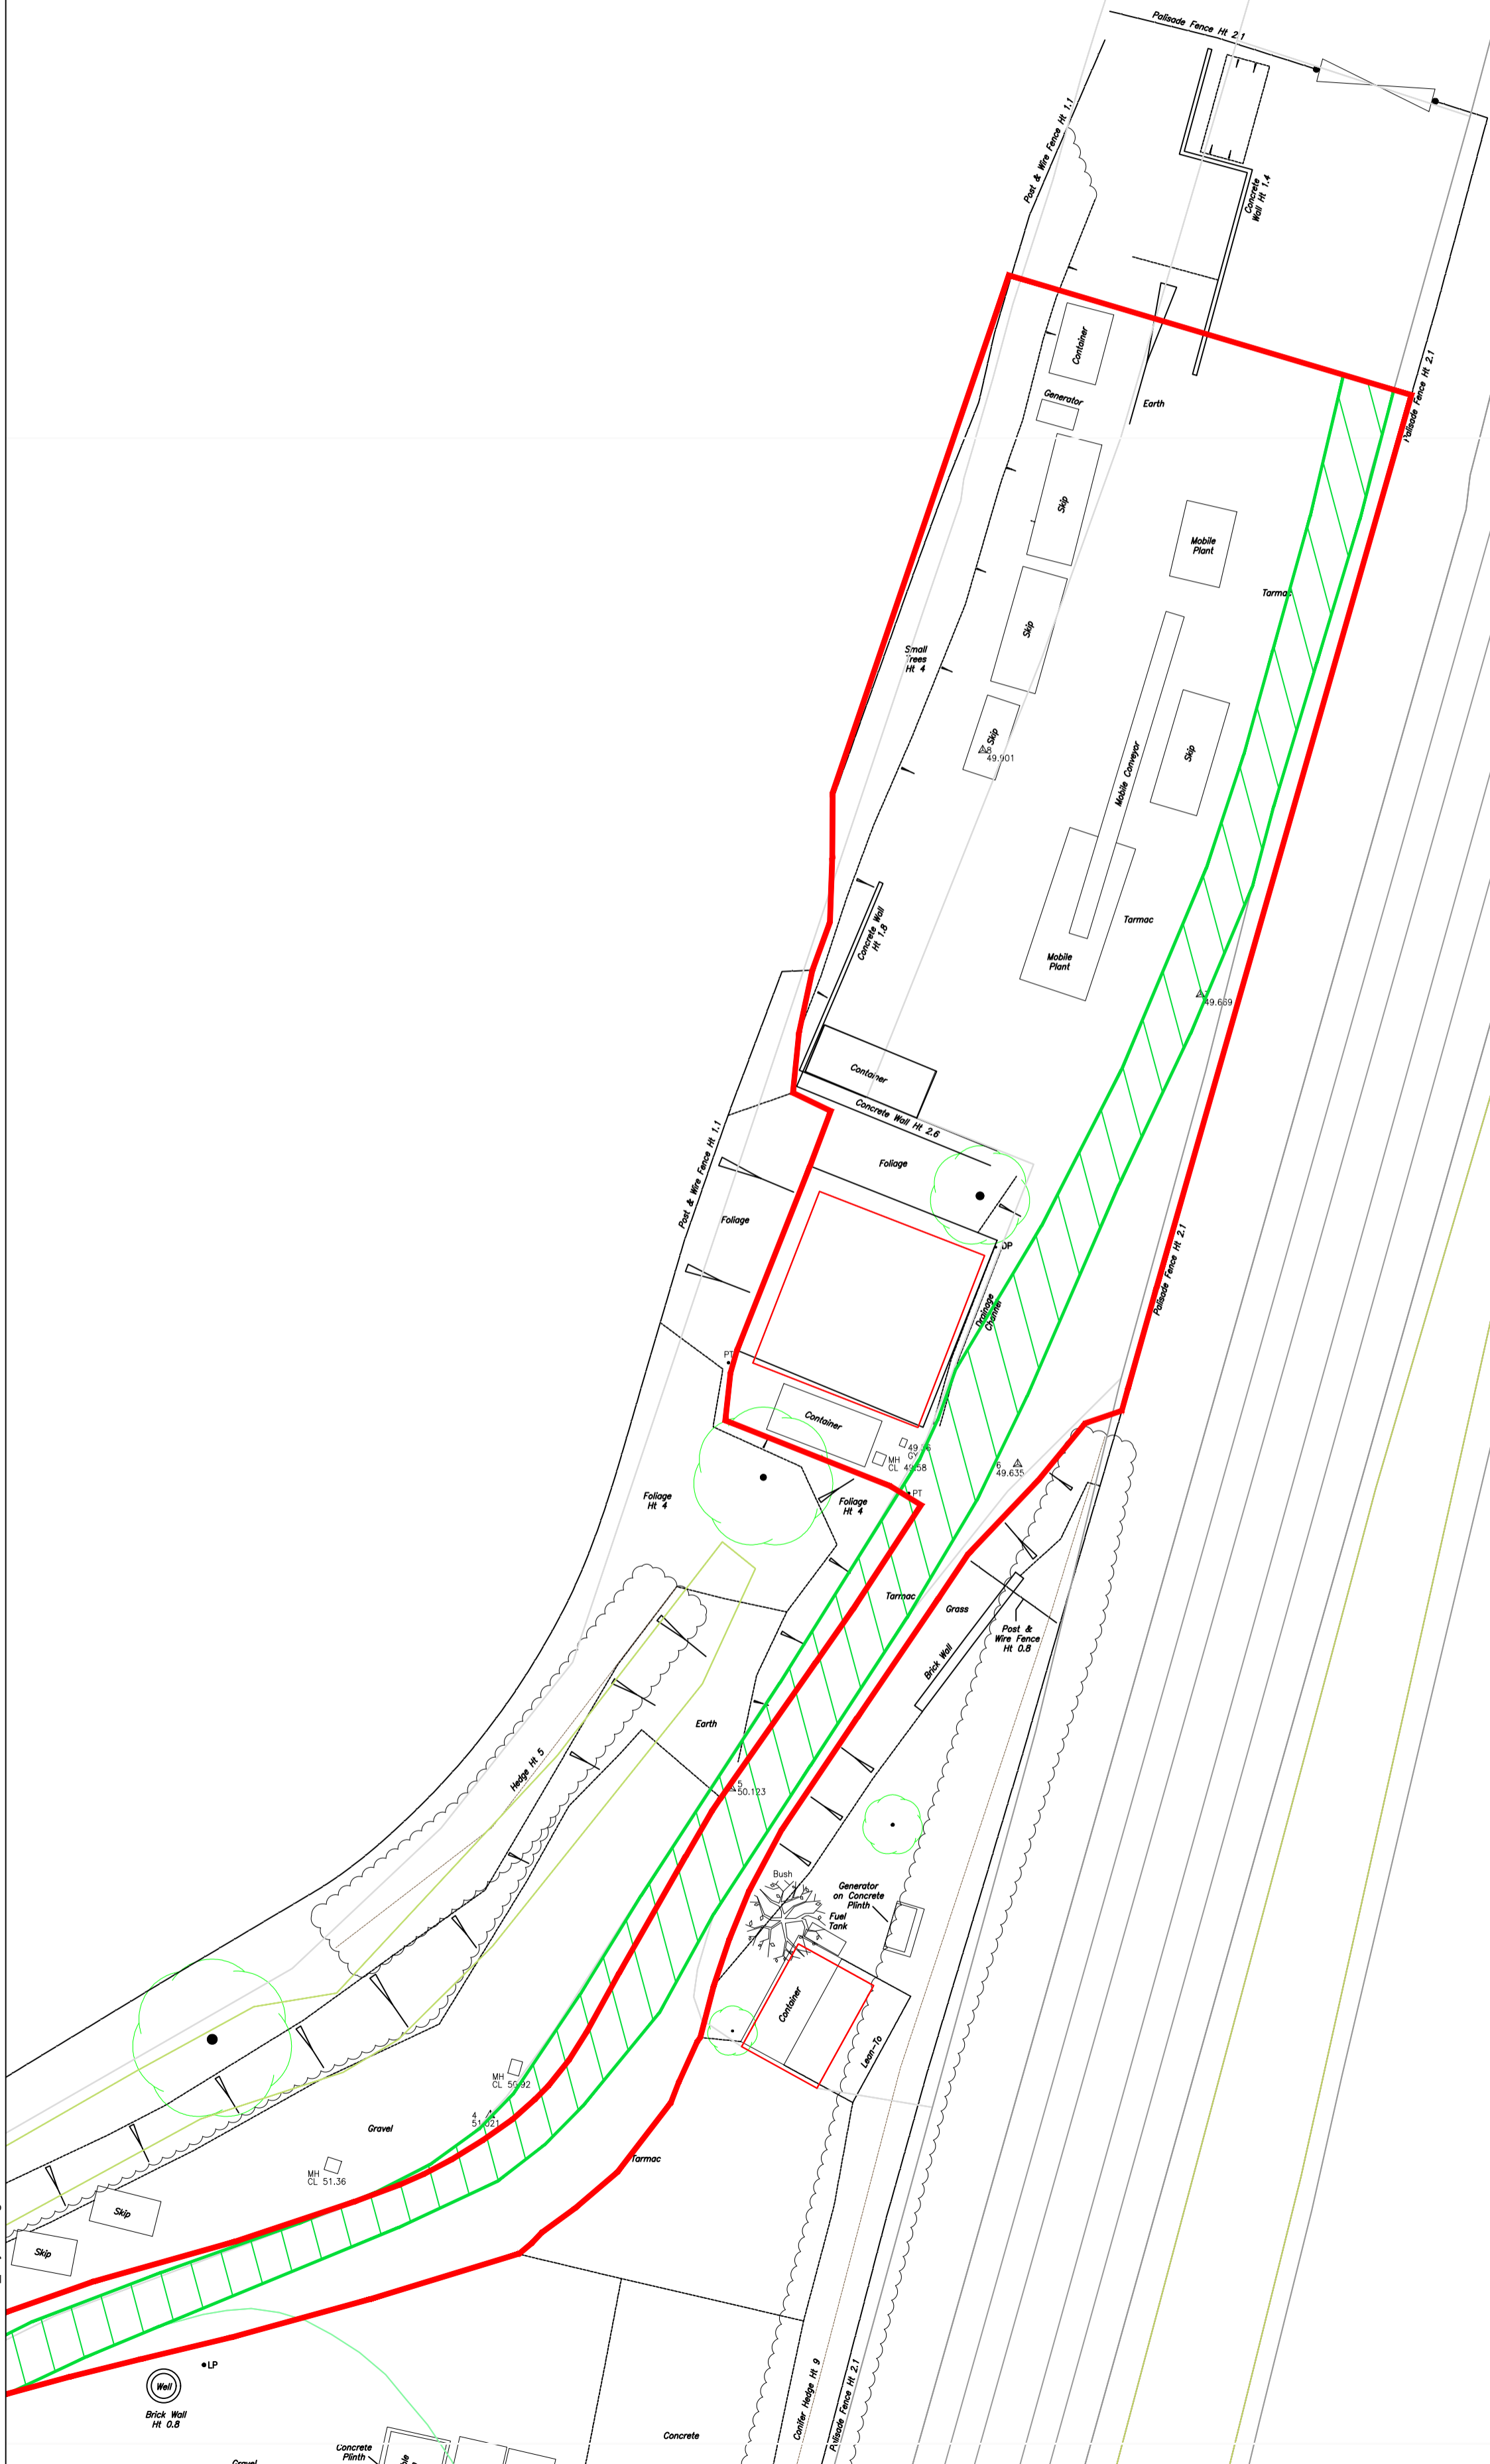

- NOTES**
1. TOPOGRAPHIC SURVEY SUPPLIED BY BY LASER SURVEY LIMITED. FILE REF: G8236-R0.DWG. DATED OCTOBER 2015.
 2. TOPOGRAPHIC SURVEY SHOWN IN BLACK LINE WORK WITH FOLIAGE IN GREEN. OS MAPPING SHOWN IN GREY LINE WORK.
 3. NETWORK RAIL RIGHT OF ACCESS DIGITISED FROM PLAN SUPPLIED BY NETWORK RAIL. DRAWING REF: NR access.PDF; DATED 18/02/20

LEGEND

	APPLICATION SITE BOUNDARY
	NETWORK RAIL RIGHT OF ACCESS



**D JORDAN ROAD
BRUSH HIRE LTD**

SLR global environmental solutions
 SUITE 5, BRINDLEY COURT
 GRESLEY ROAD
 SHIRE BUSINESS PARK
 WORCESTER WR4 9FD
 T: +44 (0)1905 751310
 F: +44 (0)1905 751311
 www.slrconsulting.com

HANBURY PLANNING & PERMITTING
 RETENTION OF MATERIALS
 RECOVERY PLANT
 SITE LAYOUT PLAN

2A

Scale 1:250 @ A2 Date MAY 2020

05545.00001..16.002A&B.2.Site_Layout.dwg

© Crown copyright [and database rights] 2015 0100031673 Expires [22/05/16]

© This drawing and its content are the copyright of SLR Consulting Ltd and may not be reproduced or amended except by prior written permission. SLR Consulting Ltd accepts no liability for any amendments made by other persons.