



# Existing Site Sections

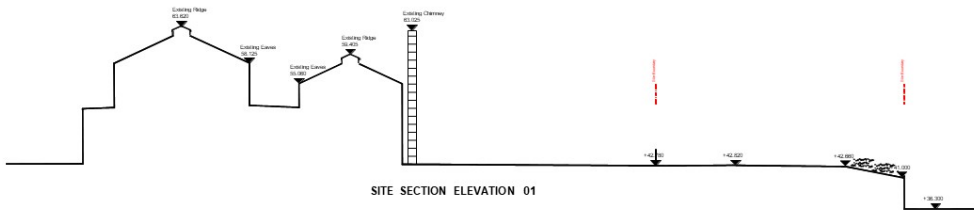


KEY PLAN Not To Scale


**NOTE:**  
1. Levels shown outside of site boundary have been estimated from Ordnance Survey mapping and site photographs.

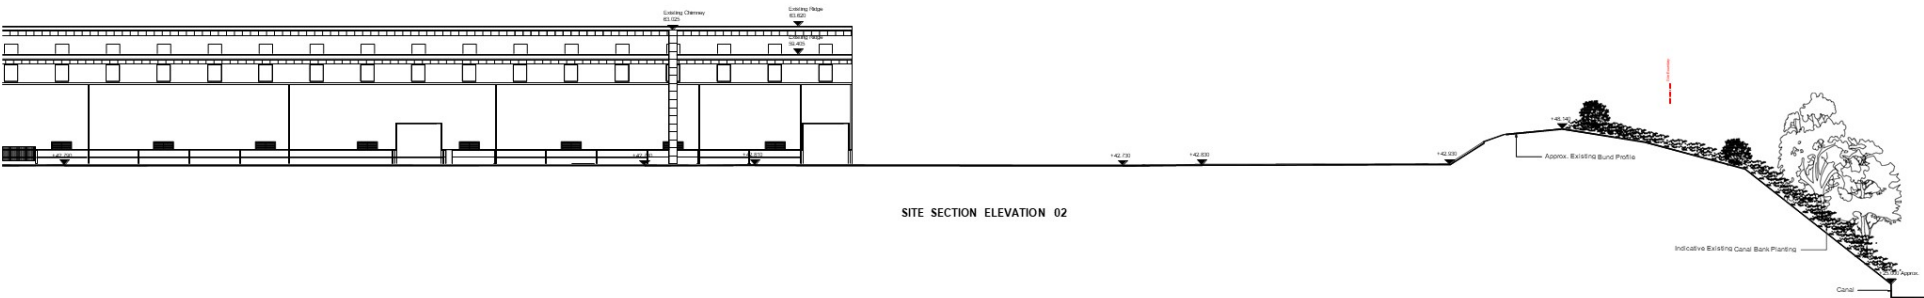

SITE SECTION ELEVATION 02

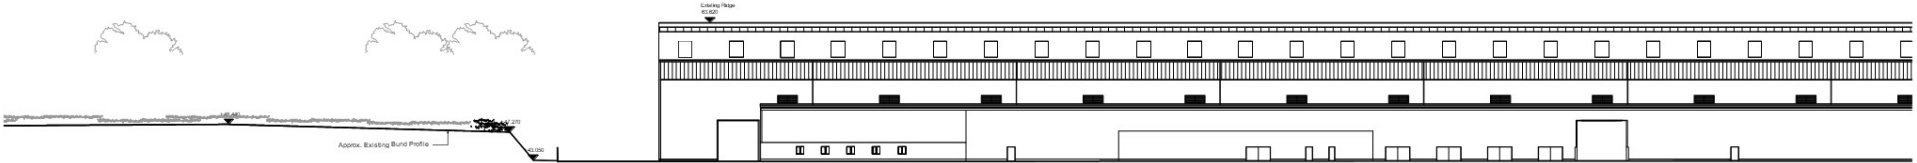


SITE SECTION ELEVATION 03

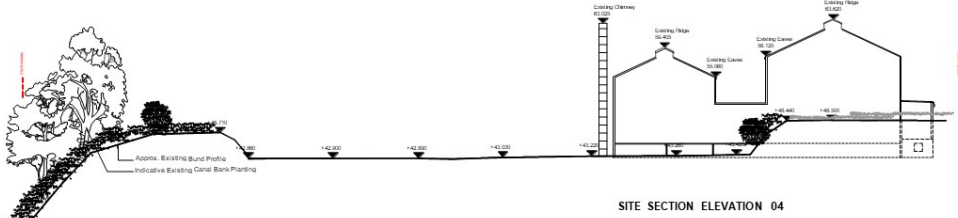

SITE SECTION ELEVATION 04

Scale:	1:250	Size:	A4


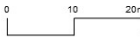


