



KEY PLAN Not To Scale


NOTE:
1. Levels shown outside of site boundary have been estimated from Ordnance Survey mapping and site photographs.

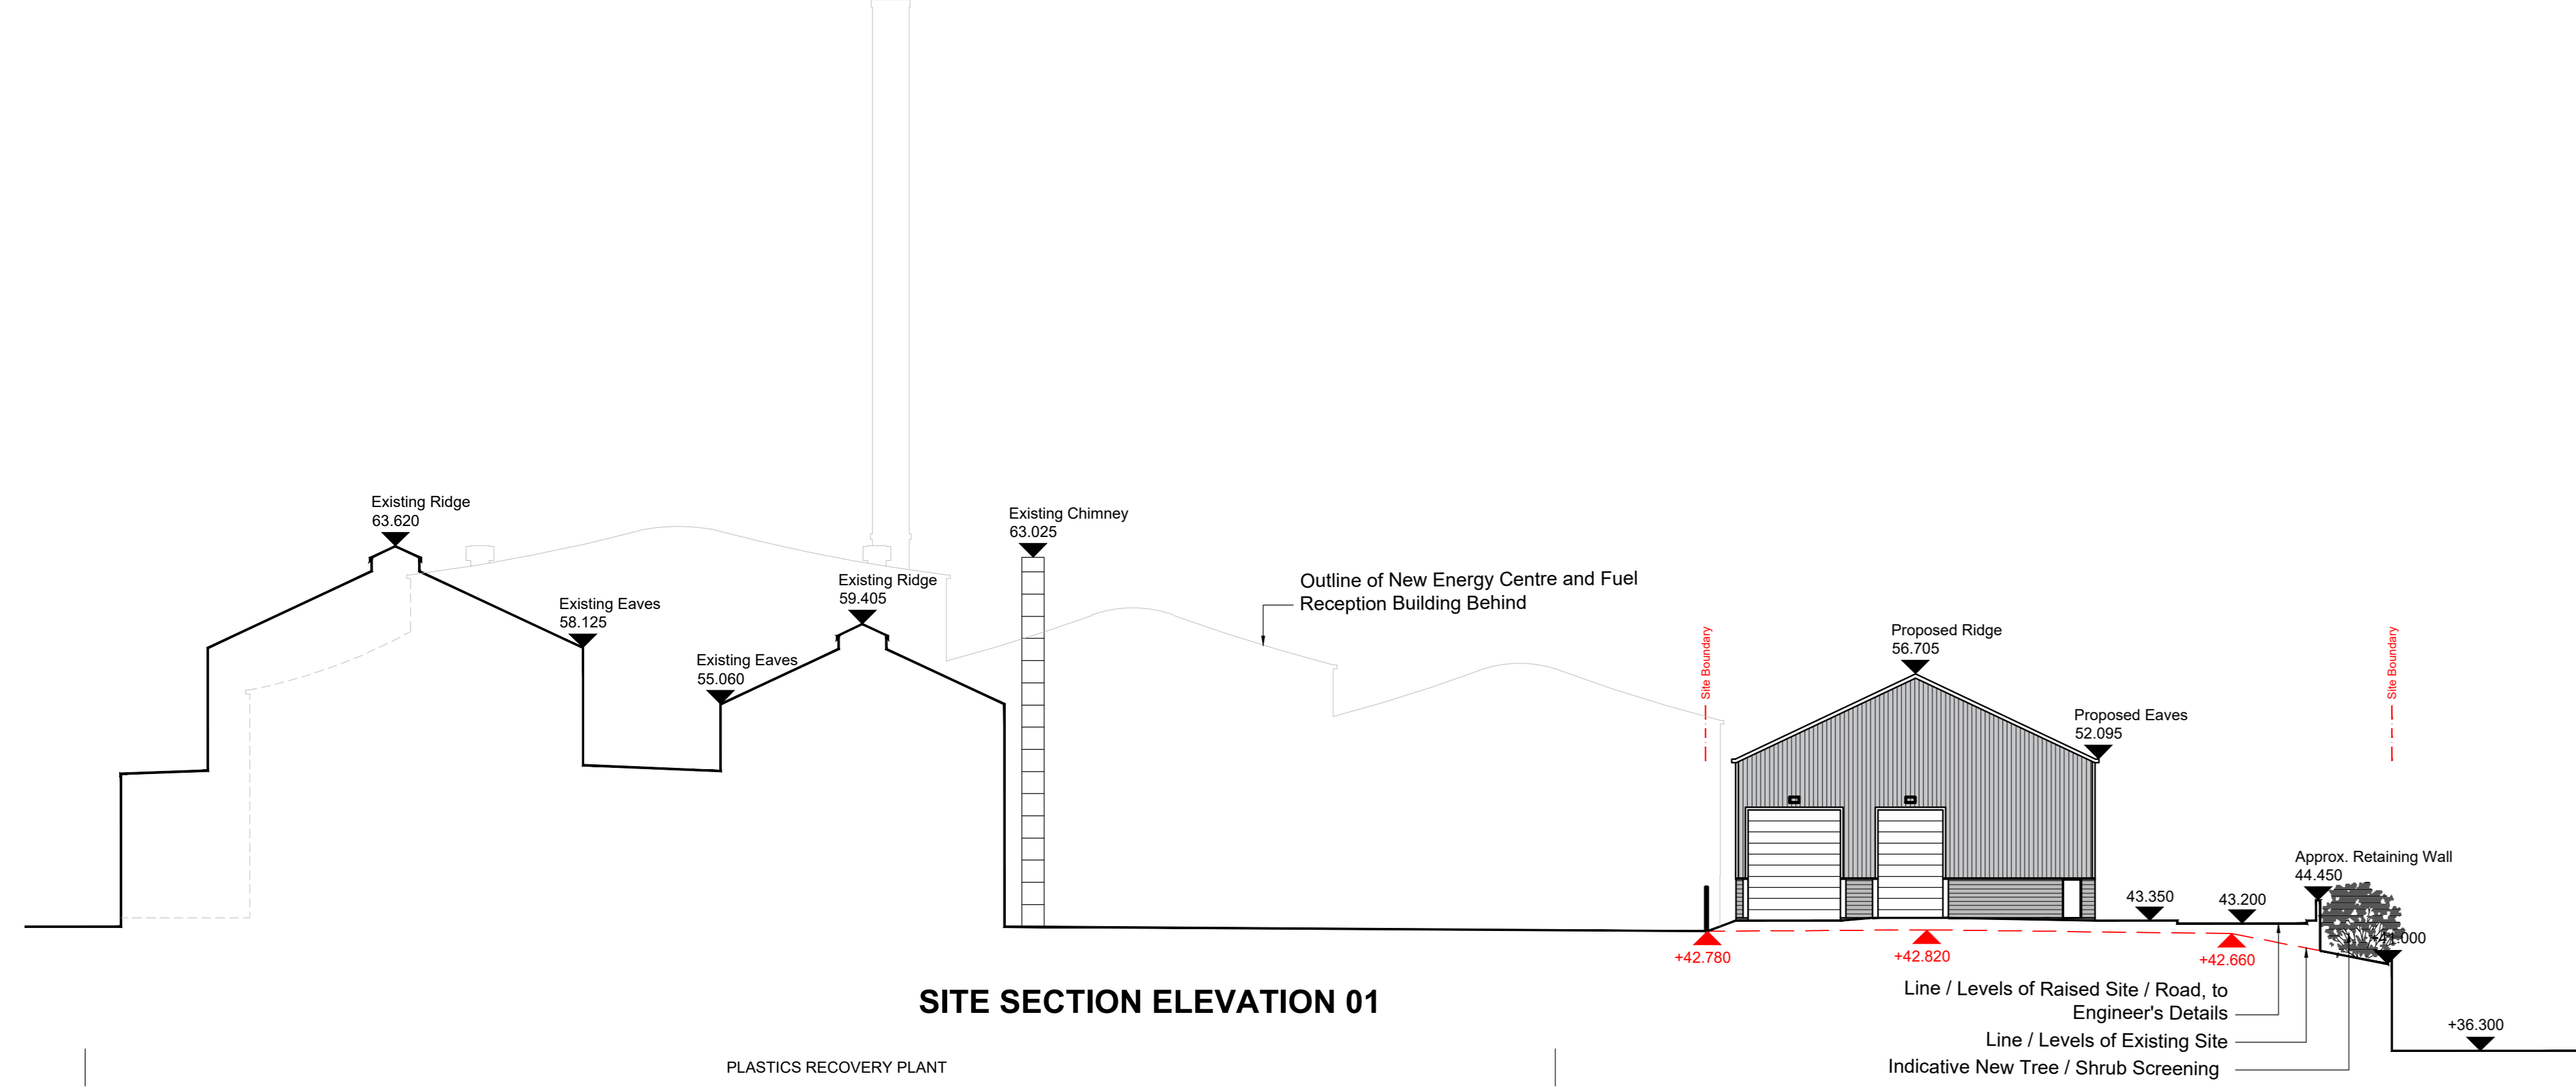


SITE SECTION ELEVATION 01

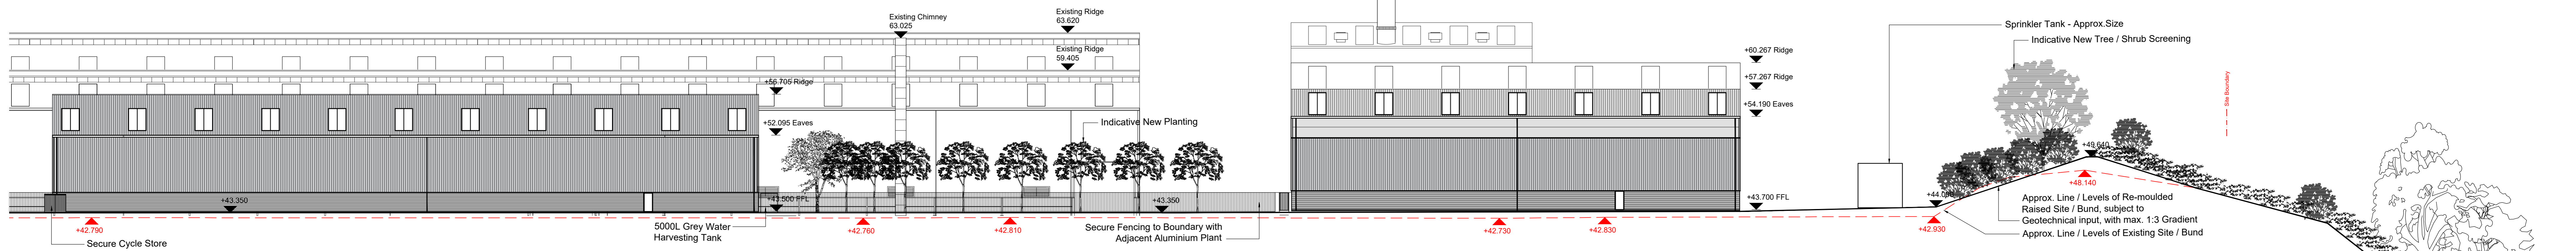

SITE SECTION ELEVATION 02

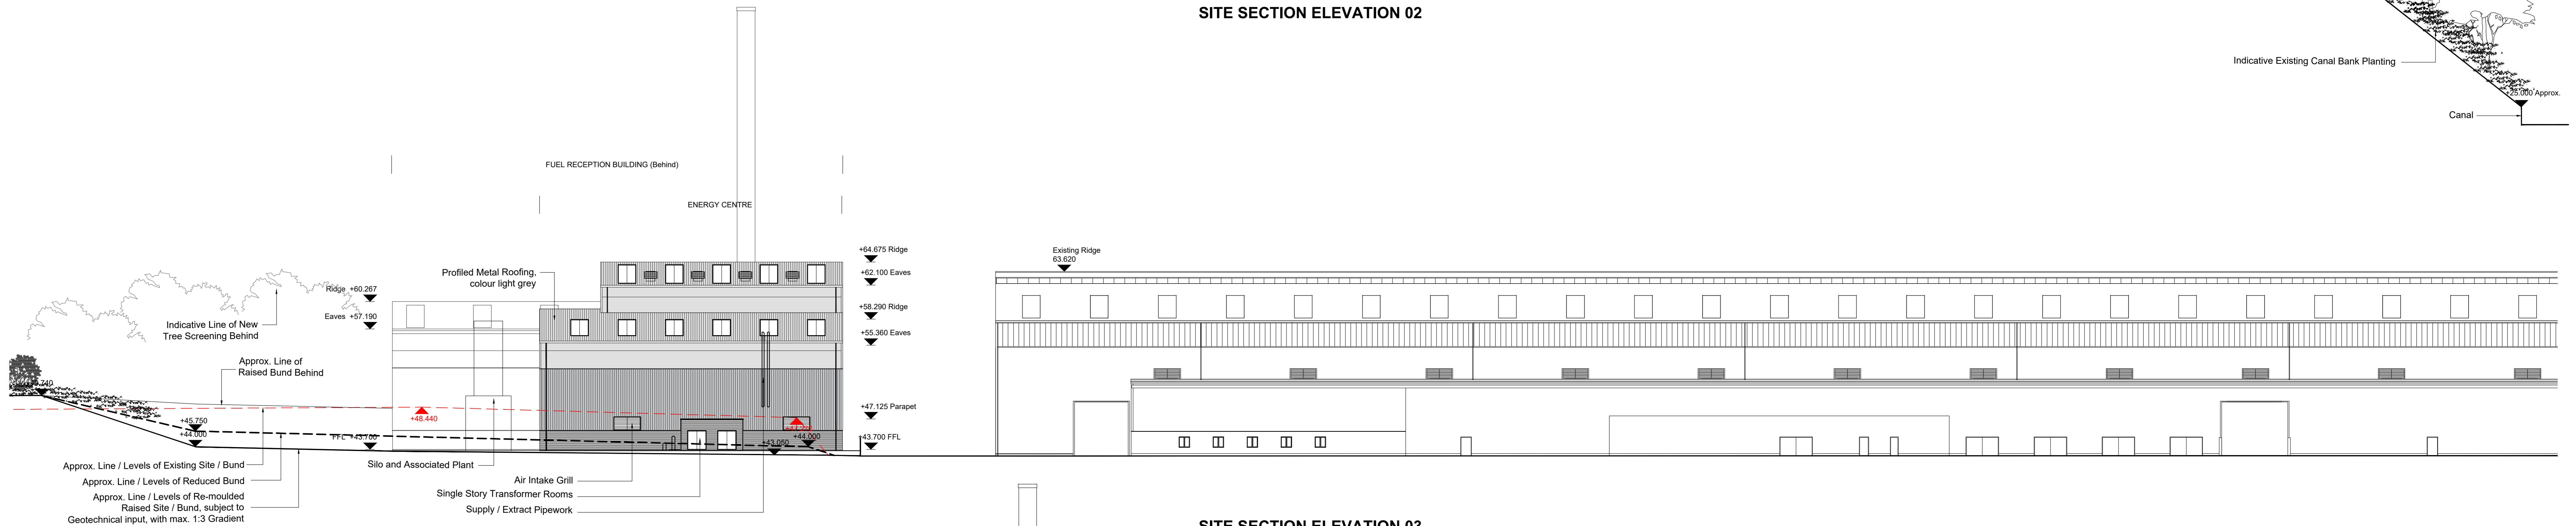

SITE SECTION ELEVATION 03

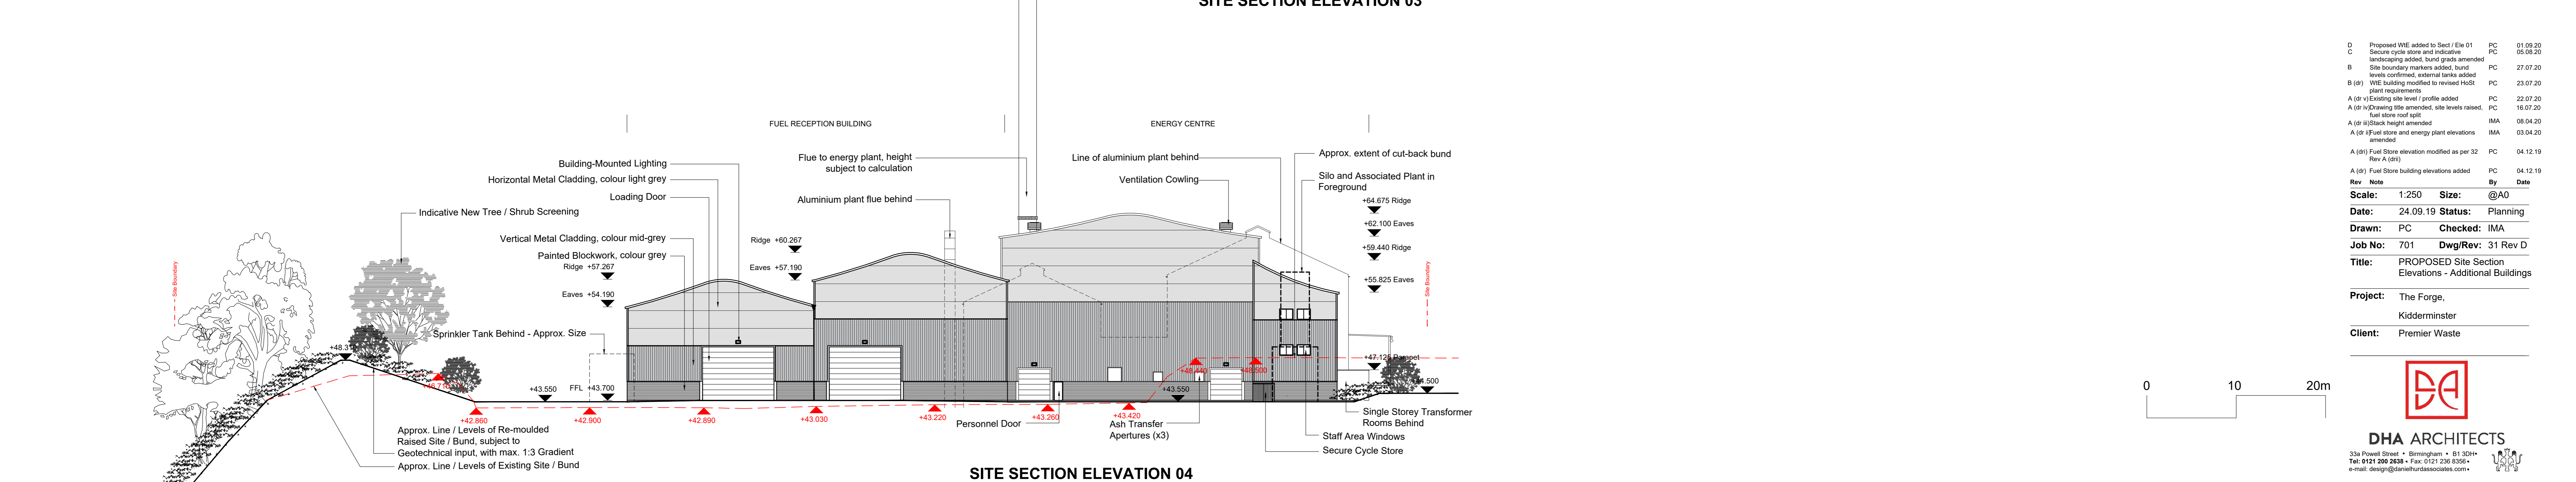

SITE SECTION ELEVATION 04

D	Proposed WE added to Sect / Elevation 01	PC	01.09.20
C	Secure cycle store and indicative landscaping added, bund grade amended	PC	05.08.20
B	Site boundary markers added, bund levels confirmed, external tanks added	PC	27.07.20
B (01)	WE building modified to revised HODS plant requirements	PC	23.07.20
A (01-v)	Existing site level / profile added	PC	22.07.20
A (01-v)	Existing site level / profile added, site levels raised, fuel store roof split	PC	18.07.20
A (01)	Wallback height amended	IMA	08.04.20
A (01)	Fuel store and energy plant elevations amended	IMA	03.04.20
A (01)	Fuel Store elevation modified as per 32 Rev A (01)	PC	04.12.19
A (01)	Fuel Store building elevations added	PC	04.12.19
Rev	Note	By	Date
Scale:	1:250	Size:	@A0
Date:	24.09.19	Status:	Planning
Drawn:	PC	Checked:	IMA
Job No:	701	Dwg/Rev:	31 Rev D
Title:	PROPOSED Site Section Elevations - Additional Buildings		
Project:	The Forge, Kidderminster		
Client:	Premier Waste		

