


Y:\4301400\_BREP FOOTBRIDGES\04 PRODUCTION\_V2001 DR3014-BUR-GEN-S5-DR-C-0101\_GENERAL ARRANGEMENT.DWG

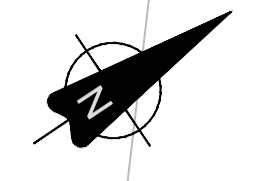

10cm - Caution as distortion can occur.

PLEASE REFER TO THE FOLLOW DRAWINGS FOR SPECIFIC SERIES:

- SITE CLEARANCE - 3014-BUR-HSC-S5-DR-C-0201
- FENCING - 3014-BUR-HFE-S5-DR-C-0301
- VRS - 3014-BUR-HRR-S5-DR-C-0401
- DRAINAGE - 3014-BUR-HDG-S5-DR-D-0501
- EARTHWORKS - 3014-BUR-HGT-S5-DR-C-0601
- ROAD GEOMETRY - 3014-BUR-HML-S5-DR-C-0701
- ROAD PAVEMENTS - 3014-BUR-HPV-S5-DR-C-0701
- KERBS, FOOTWAYS & PAVED AREAS - 3014-BUR-HKF-S5-DR-C-1101
- ROAD MARKINGS - 3014-BUR-HMK-S5-DR-C-1201
- TRAFFIC SIGNS - 3014-BUR-HSN-S5-DR-C-1201
- STREET LIGHTING - 3014-BUR-HLG-S5-DR-C-1301
- LANDSCAPING - 3014-BUR-ELS-S5-DR-C-3001

DRAWING NOTES:

1. EXTENT OF VISIBILITY SCREENING PANELS ON BRIDGE TO BE AGREED

Designer: **Burroughs**


Client: **worcestershire county council**

**GRIFFITHS**  
civil engineering and construction

Project: **BREP FOOTBRIDGE - SCHEME 5**

- LEGEND:
- SITE BOUNDARY
  - LANDSCAPED AREA
  - FOOTPATH
  - SHARED PEDESTRIAN & CYCLE
  - SPLITTER ISLAND
  - PEDESTRIAN CROSSING BUFF
  - PEDESTRIAN CROSSING RED
  - PROPOSED ROAD MARKINGS
  - CARRIAGEWAY
  - PROPOSED BRIDGE DECKING
  - PROPOSED BRIDGE RAMP STRUCTURE
  - PROPOSED CORDUROY PAVING BUFF
  - CYCLEWAY
  - PROPOSED SUDS ATTENUATION FEATURE
  - PROPOSED STAIR STRUCTURE
  - PROPOSED KERB AND EDGING
  - EXISTING FENCE TO REMAIN
  - PROPOSED TIMBER 4 RAIL FENCE
  - PROPOSED HANDRAIL
  - PROPOSED ACOUSTIC FENCE BARRIER
  - VRS SYSTEM
  - CYCLE PARAPET - 1.5m HIGH
  - PROPOSED TRAFFIC SIGN
  - EXISTING TRAFFIC SIGN
  - EXISTING TRAFFIC SIGN TO BE REMOVED
  - EXISTING MANHOLE
  - PROPOSED SURFACE WATER MANHOLE
  - PROPOSED FLOW CONTROL MANHOLE

ALL CIVIL DIMENSIONS ARE IN METRES - ALL STRUCTURAL DIMENSIONS ARE IN MILLIMETRES - ALL LEVELS ARE IN METRES.

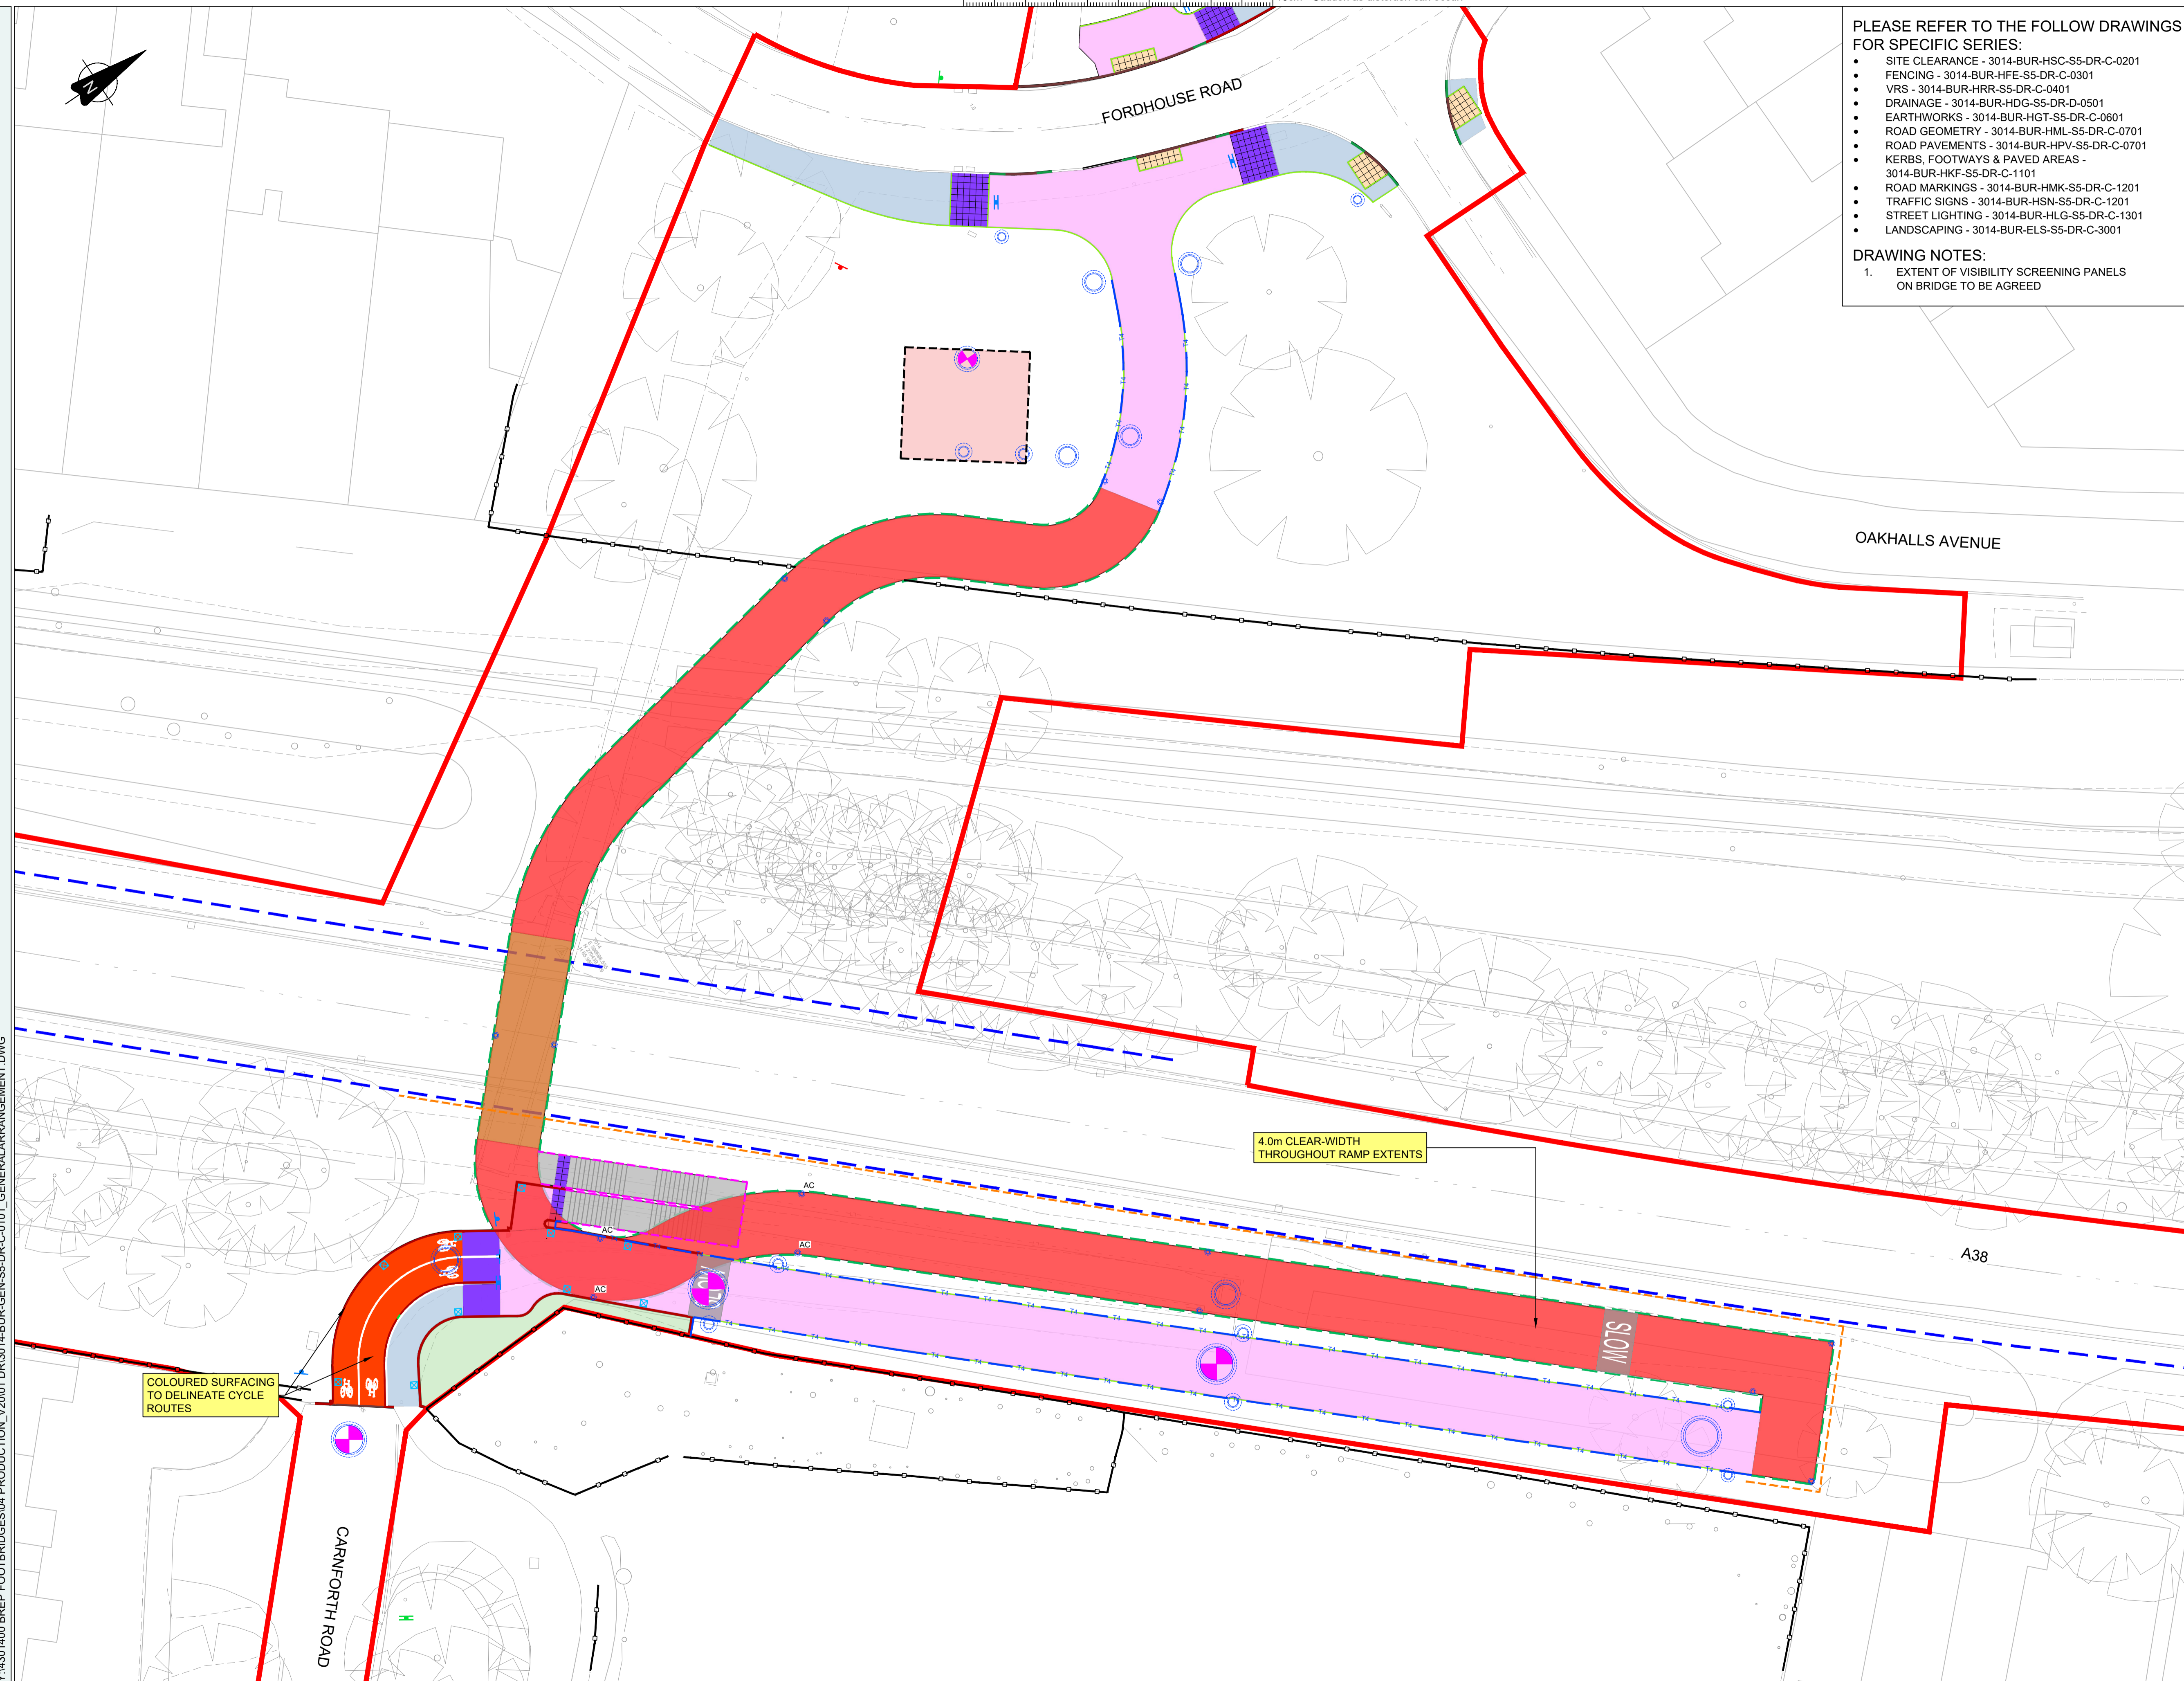

REV	DESCRIPTION	DATE	DRW	CHK
S4.P4.0	ISSUED FOR PLANNING APPROVAL	21/01/22	TP	MG
S4.P3.0	ISSUED FOR PLANNING APPROVAL	12/11/21	TP	DP
S4.P2.0	ISSUED FOR APPROVAL	02/08/21	TP	MG
S4.P1.0	ORIGINAL ISSUE	11/09/21	CM	MG

Drawing Title: **SERIES 100 - PRELIMINARY GENERAL ARRANGEMENT SHEET 1**

Burroughs Project No.: 43014-02 Scale: 1:200 Original Paper Size: A1

Drawing Number: 3014-BUR-GEN-S5-DR-C-0101

Status: S4 - FOR STAGE APPROVAL

Revision: P4.0 - ISSUED FOR PLANNING APPROVAL