


ILLUSTRATIVE OVERLAND & RADIAL CONVEYOR
(Not to scale. Dimensions to be confirmed with Mineral Planning Authority)

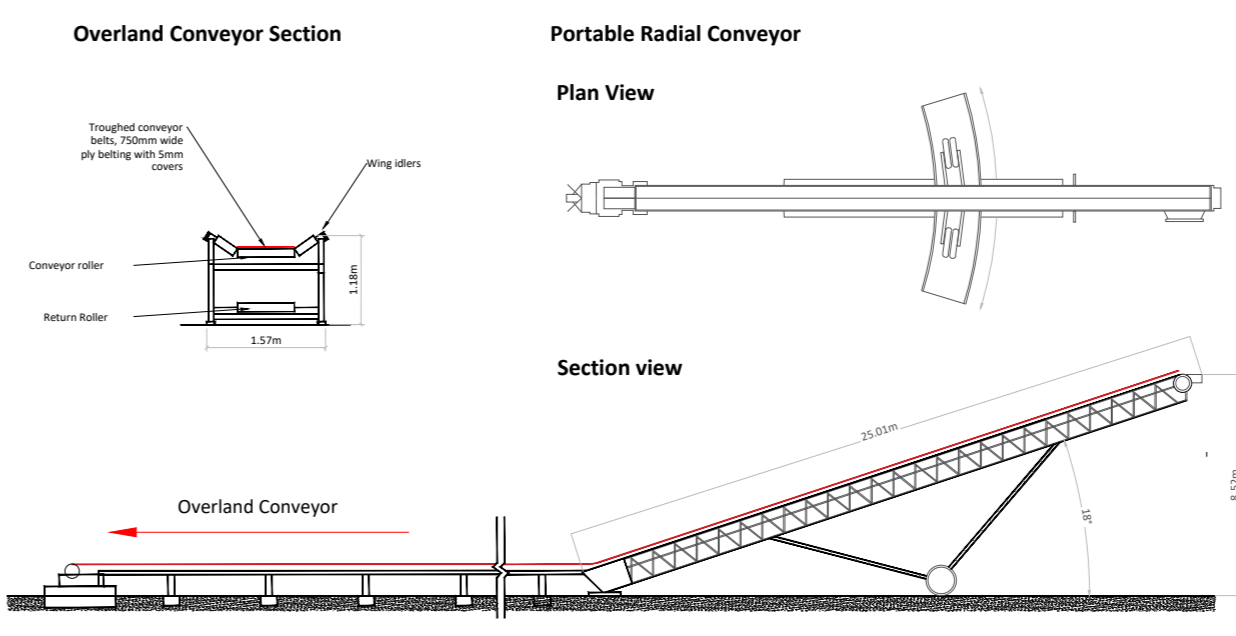

KEY

[Red line]	BOUNDARY: APPLICATION SITE
[Blue line]	BOUNDARY: OWNERSHIP
[Green hatched]	EXISTING VEGETATION
[Green dashed]	ATW/37 EXISTING BRIDLEWAY AND REFERENCE
[Orange dashed]	BOUNDARY: PROPOSED LIMIT OF MINERAL EXTRACTION
[Orange solid]	BOUNDARY: PROPOSED MINERAL EXTRACTION PHASE
[Grey dashed]	EXISTING CONTOURS AT 2.0M INTERVALS
[Circle]	TREE ROOT PROTECTION AREA

Notes

Existing hedgerow enhancement works to be enacted prior to the commencement of Phase 1 Restoration

Issue: Drawn by David Jarvis Associates Limited (CROWN COPYRIGHT. ALL RIGHTS RESERVED 2019 LICENCE NUMBER 0100031). This drawing is for Planning purposes only - Do not use this drawing for Construction. The information contained in the drawing should be used as a guide to the final forms and finishes of the landscape scheme. Any revisions to be approved by the Client and Local Authority

Scaling: Do not scale this drawing. Use given dimensions only.

Drawing Revision

Rev.	Date	Description	Drawn	Checked
P4	29/03/19	Changes to Silt Lagoons	JL	AC
P5	21/07/20	Interceptor ditch extension	MP	AC
P6	08/12/20	Extraction boundary revision	MP	AC
P7	19/01/21	Overland conveyor alignment	MP	AC
P8	17/08/21	Crack willow exclusion	MP	AC
P9	08/12/21	Veteran tree exclusion	MP	AC

Status

FINAL ISSUE

DAVID JARVIS ASSOCIATES

DAVID JARVIS ASSOCIATES LIMITED
1 Tenynson Street Swindon Wiltshire SN1 5DT
t: 01793 612173
e: mail@davidjarvis.biz
w: www.davidjarvis.biz

Client
M.C. CULLIMORE (GRAVELS) LTD

Project
BOW FARM

Drawing Title
INITIAL WORKS AND PHASE 1 EXTRACTION

Scale 1:5,000	Sheet Size A2	Date DEC 2021
Client Ref. -	Drawing Ref. 2636-4-4-2-1	Drawing No. DR-0002
		Status S4-P9

